


PLAT OF SURVEY FOR D. & V. LINSKOTT

STATE OF OHIO

MUSKINGUM COUNTY, TOWNSHIP OF WAYNE,
PART OF FRACTIONAL SECTION 15,
TOWNSHIP 12 NORTH, RANGE 13 WEST

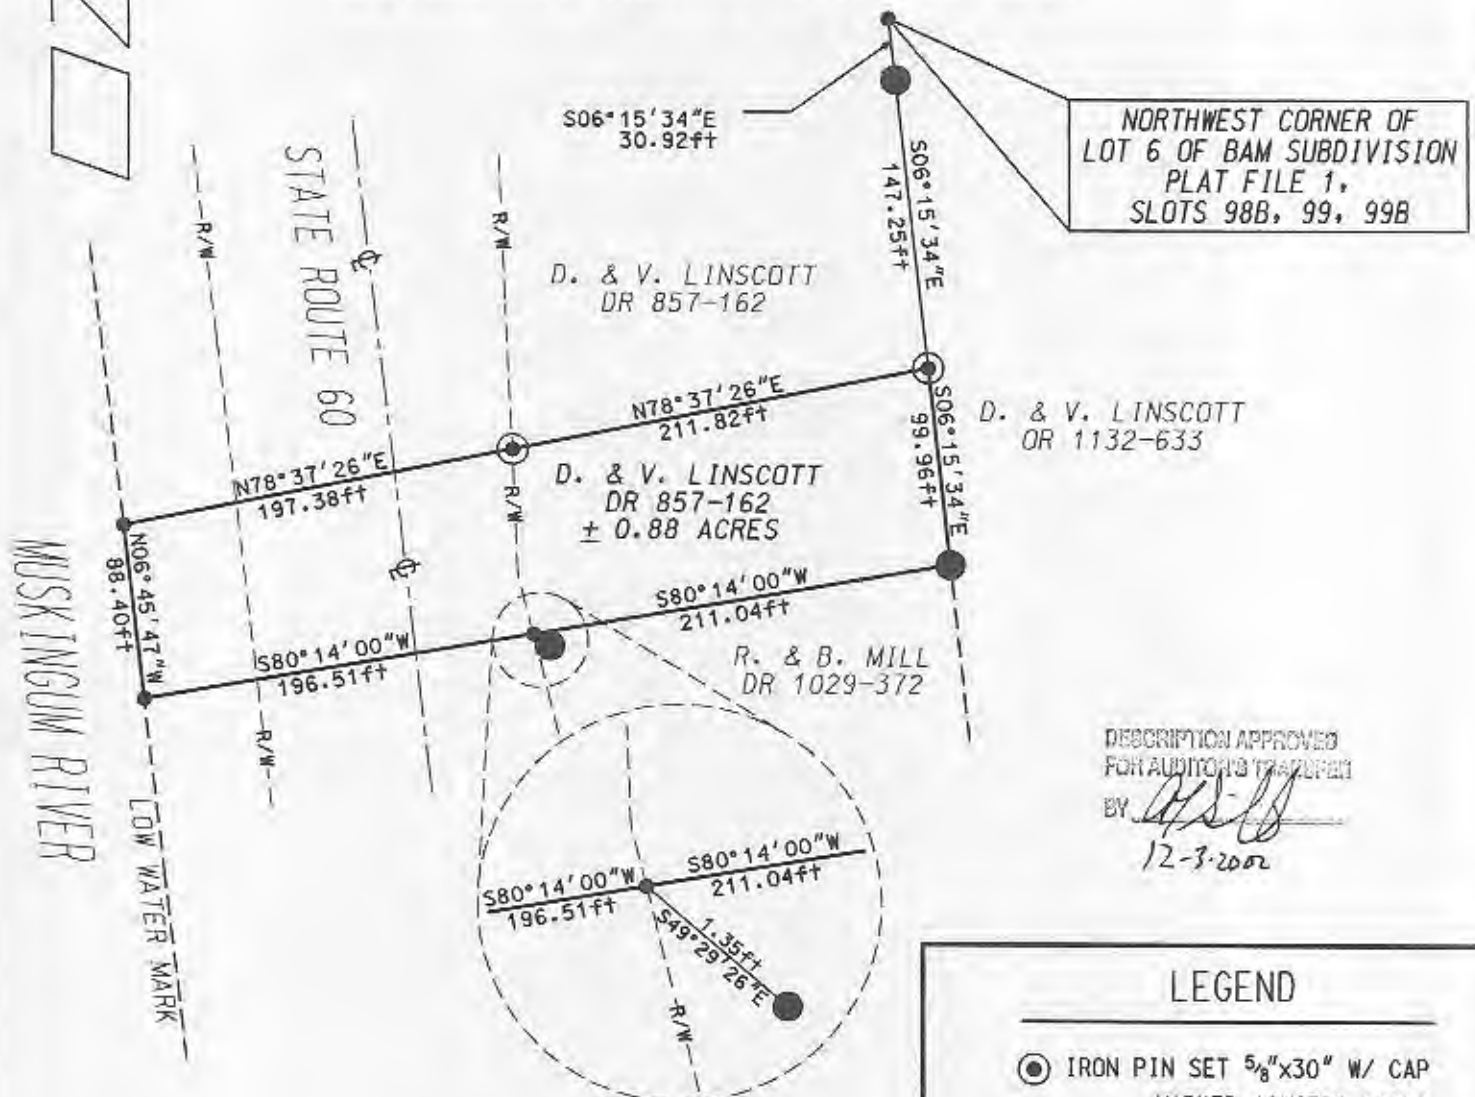

NORTHWEST CORNER OF
LOT 6 OF BAM SUBDIVISION
PLAT FILE 1,
SLOTS 98B, 99, 99B

D. & V. LINSKOTT
OR 1132-633

DESCRIPTION APPROVED
FOR AUDITOR'S RECORD
BY *[Signature]*
12-3-2002

LEGEND

- IRON PIN SET $\frac{5}{8}" \times 30"$ W/ CAP
MARKED (SWIERZ 8062)
- IRON PIN FOUND
- POINT

I HEREBY CERTIFY THIS
PLAT TO BE CORRECT
AS SURVEYED NOVEMBER 2002



OFFICE COPY
NOT RECORDABLE
[Signature]
DENIS P. SWIERZ
PS# 8062
DATE: 11/29/02

PART OF PARCEL NO. : 73-73-33-05-03-000 0.88 ACRES
IN SR 60 RIGHT OF WAY 0.29 ACRES
TOTAL 0.59 ACRES

PERTINENT DOCUMENTS AND SURVEYS USED:

- DEED REFERENCES SHOWN
- TAX MAPS
- SURVEY RECORDS FOUND IN THE MUSKINGUM
COUNTY ENGINEERS OFFICE, ZANESVILLE, OHIO

BASIS OF BEARING:

BEARINGS SHOWN HEREON ARE TO AN ASSUMED MERIDIAN
AND ARE USED TO DENOTE ANGLES ONLY.

DENIS P. SWIERZ
909 TALLEY AVE.
ZANESVILLE, OHIO 43701
(740) 454-6853

D. & V. LINSKOTT
PLAT OF SURVEY