


SITUATED IN THE STATE OF OHIO, COUNTY OF MUSKINGUM, TOWNSHIP OF WAYNE AND BEING PART OF THE NORTHWEST QUARTER OF SECTION 14, T-12, R-13 AND BEING ALL THOSE LANDS INTENDED TO BE DESCRIBED IN DEED VOLUME 1062, PAGE 45.

BEING ALL OF AUDITOR'S PARCEL NO.73-36-03-29-001

THE BEARINGS SHOWN HEREON ARE BASED ON ASSUMED AZIMUTH AND USED FOR ANGLE PURPOSES ONLY.

0 30 60
SCALE: 1"=60'

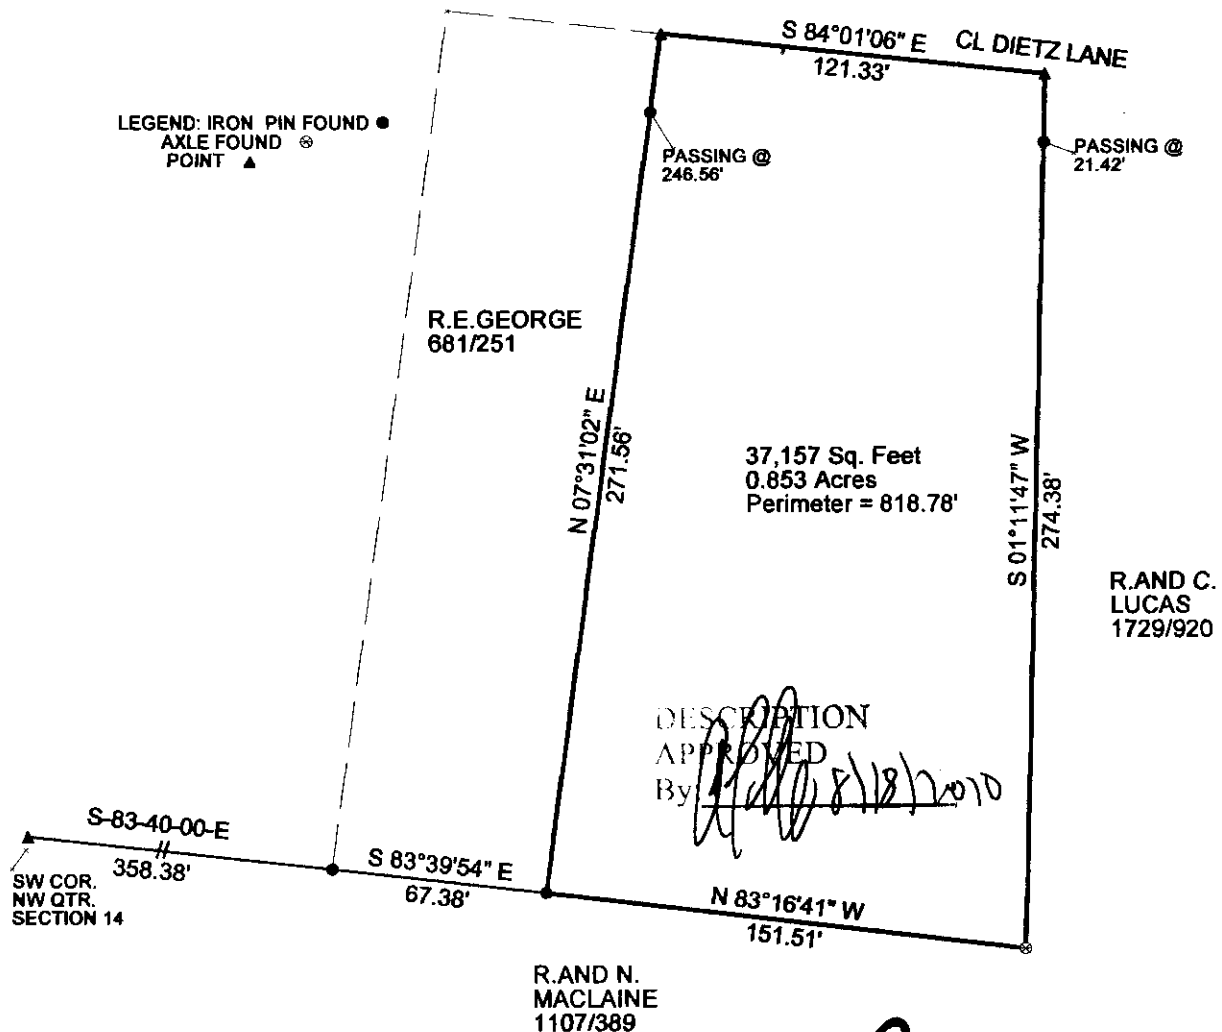

THIS PLAT AND ACCOMPANYING DESCRIPTION WERE PREPARED ON AUGUST 10, 2010 BY TERRY J. FINLEY, OHIO REGISTERED SURVEYOR #S-7222, BASED ON AN ACTUAL SURVEY AND IS SUBJECT TO ALL LEGAL HIGHWAYS AND EASEMENTS, RECORDED OR IMPLIED.



TERRY J. FINLEY SURVEYING

155 MOCKINGBIRD HILL

ZANESVILLE, OHIO 43701

DATE: 8/11/2010

SCALE: 1" = 60'

DRAWN BY: TJF