


# SURVEY FOR CAROL GOFF

AUDITORS PARCEL NUMBER  
73-73-39-02-35-000 (PART)

BEING A PART OF THE SOUTHWEST QUARTER OF SECTION 13, TOWNSHIP 12, RANGE 13, OF THE CONGRESS LANDS EAST OF THE SCIOTO RIVER, WAYNE TOWNSHIP, MUSKINGUM COUNTY, OHIO

THE BEARINGS ARE BASED ON THE PREVIOUS SURVEY OF 2.932 ± ACRES (VOLUME 915, PAGE 133).

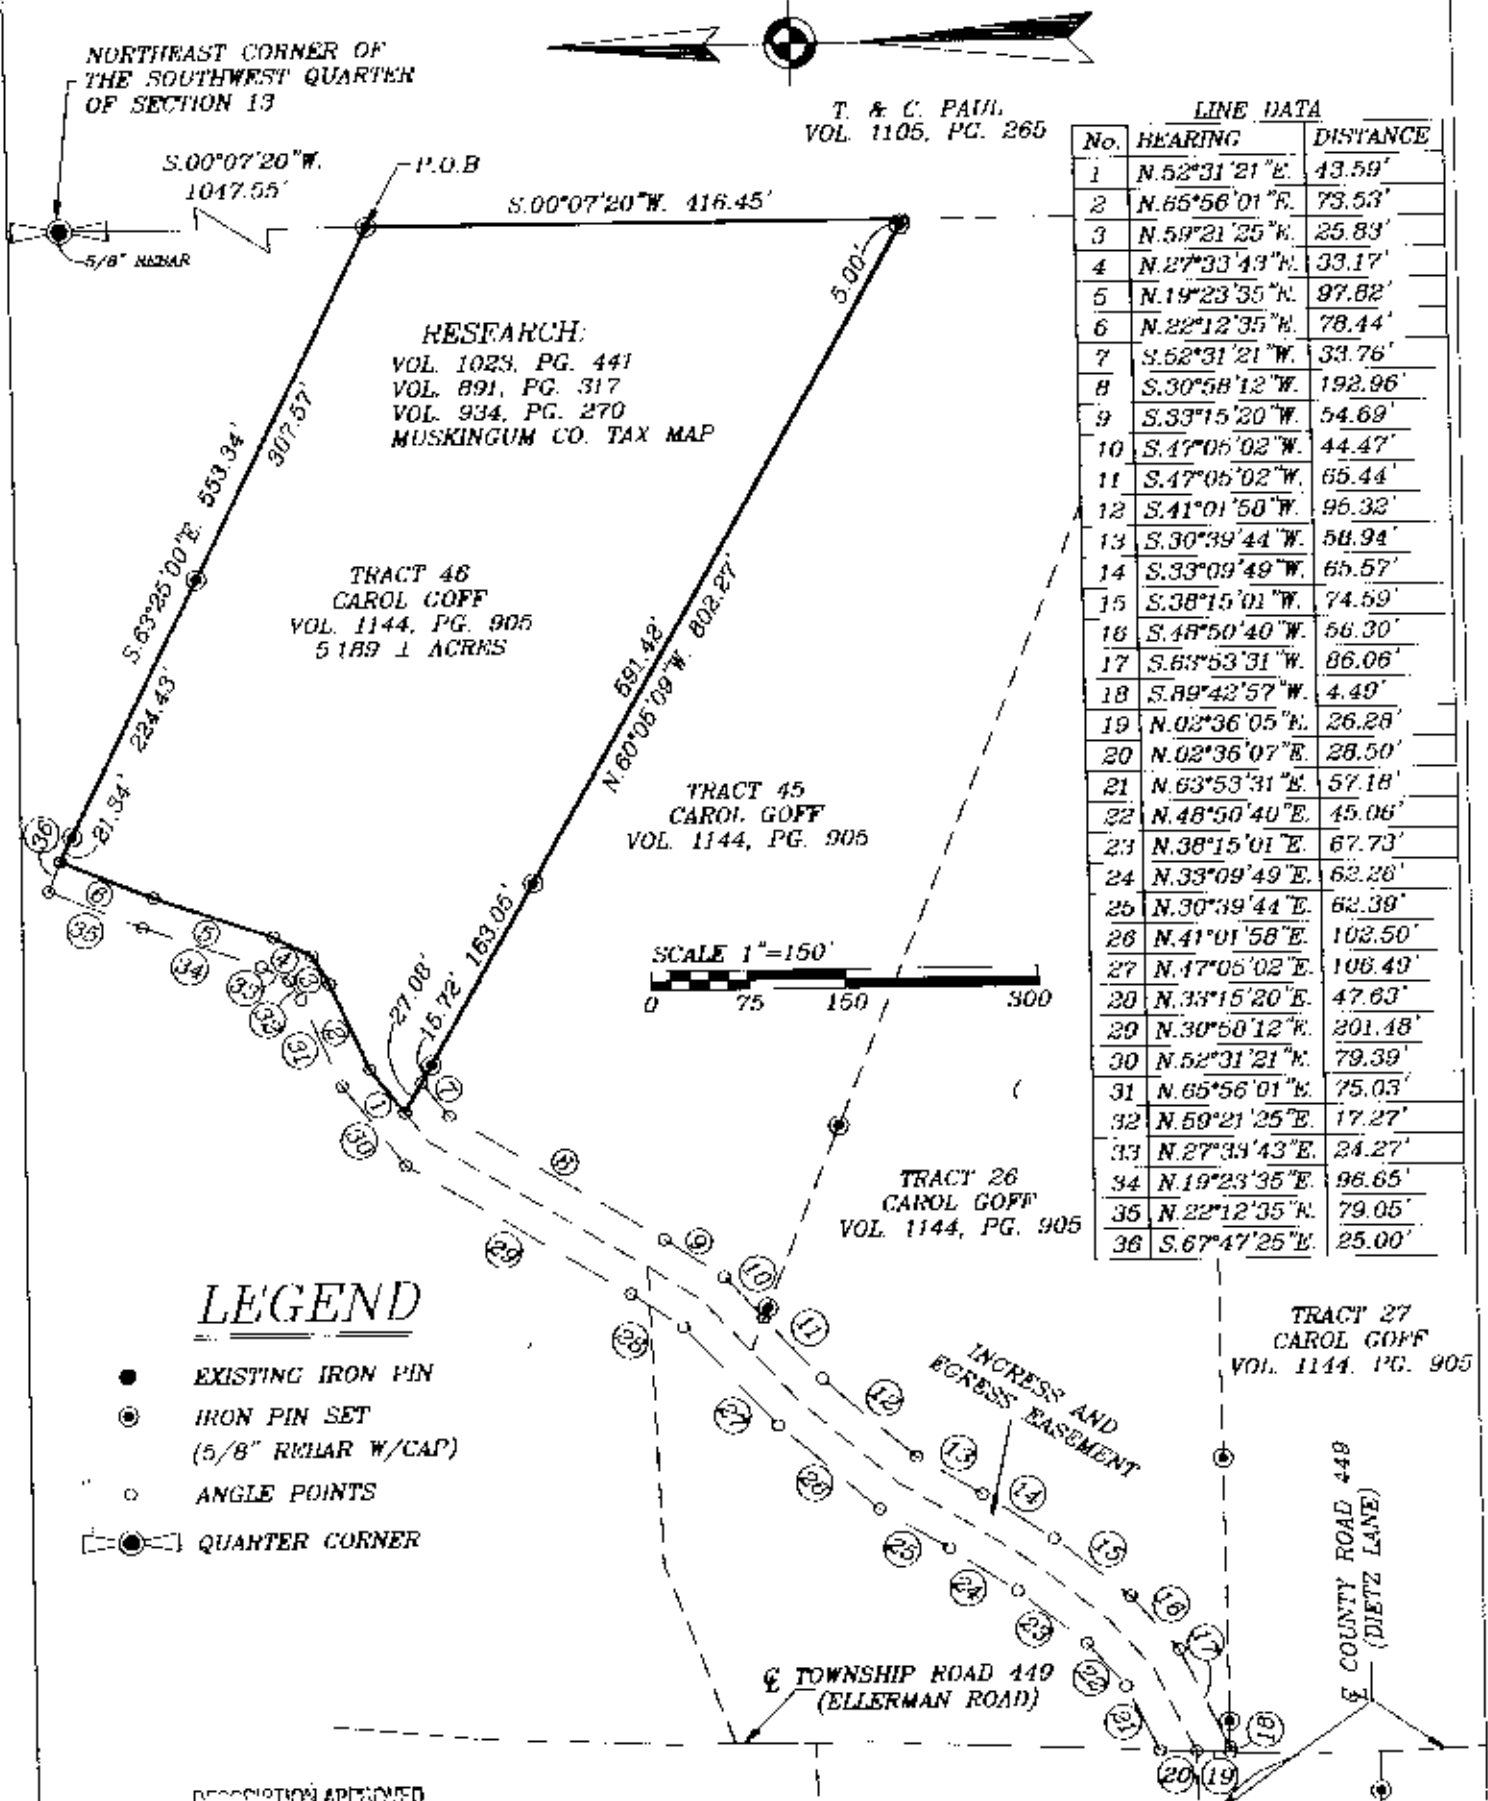

DESCRIPTION APPROVED  
FOR AUDITOR'S TRANSFER

3-18-2002

I HEREDY CERTIFY TO THE BEST OF MY KNOWLEDGE AND BELIEF THE ABOVE PLAT AND SURVEY TO BE CORRECT AS PREPARED BY ME, THIS 18TH DAY OF MARCH 2002.

MICHAEL D. NICHOLS  
REGISTERED SURVEYOR #6923

BIEDENBACH ENGINEERING, INC.  
ZANESVILLE, OHIO  
(740) 453-4850

DRAWN BY:  
AJS

SCALE:  
1"=150'

JOH NO:  
4293

DATE:  
02 21-02

CHECKED BY:  
MDN

DRAWING NO:  
D:\4293\FISH\_46

OFFICE COPY  
NOT RECORDABLE