


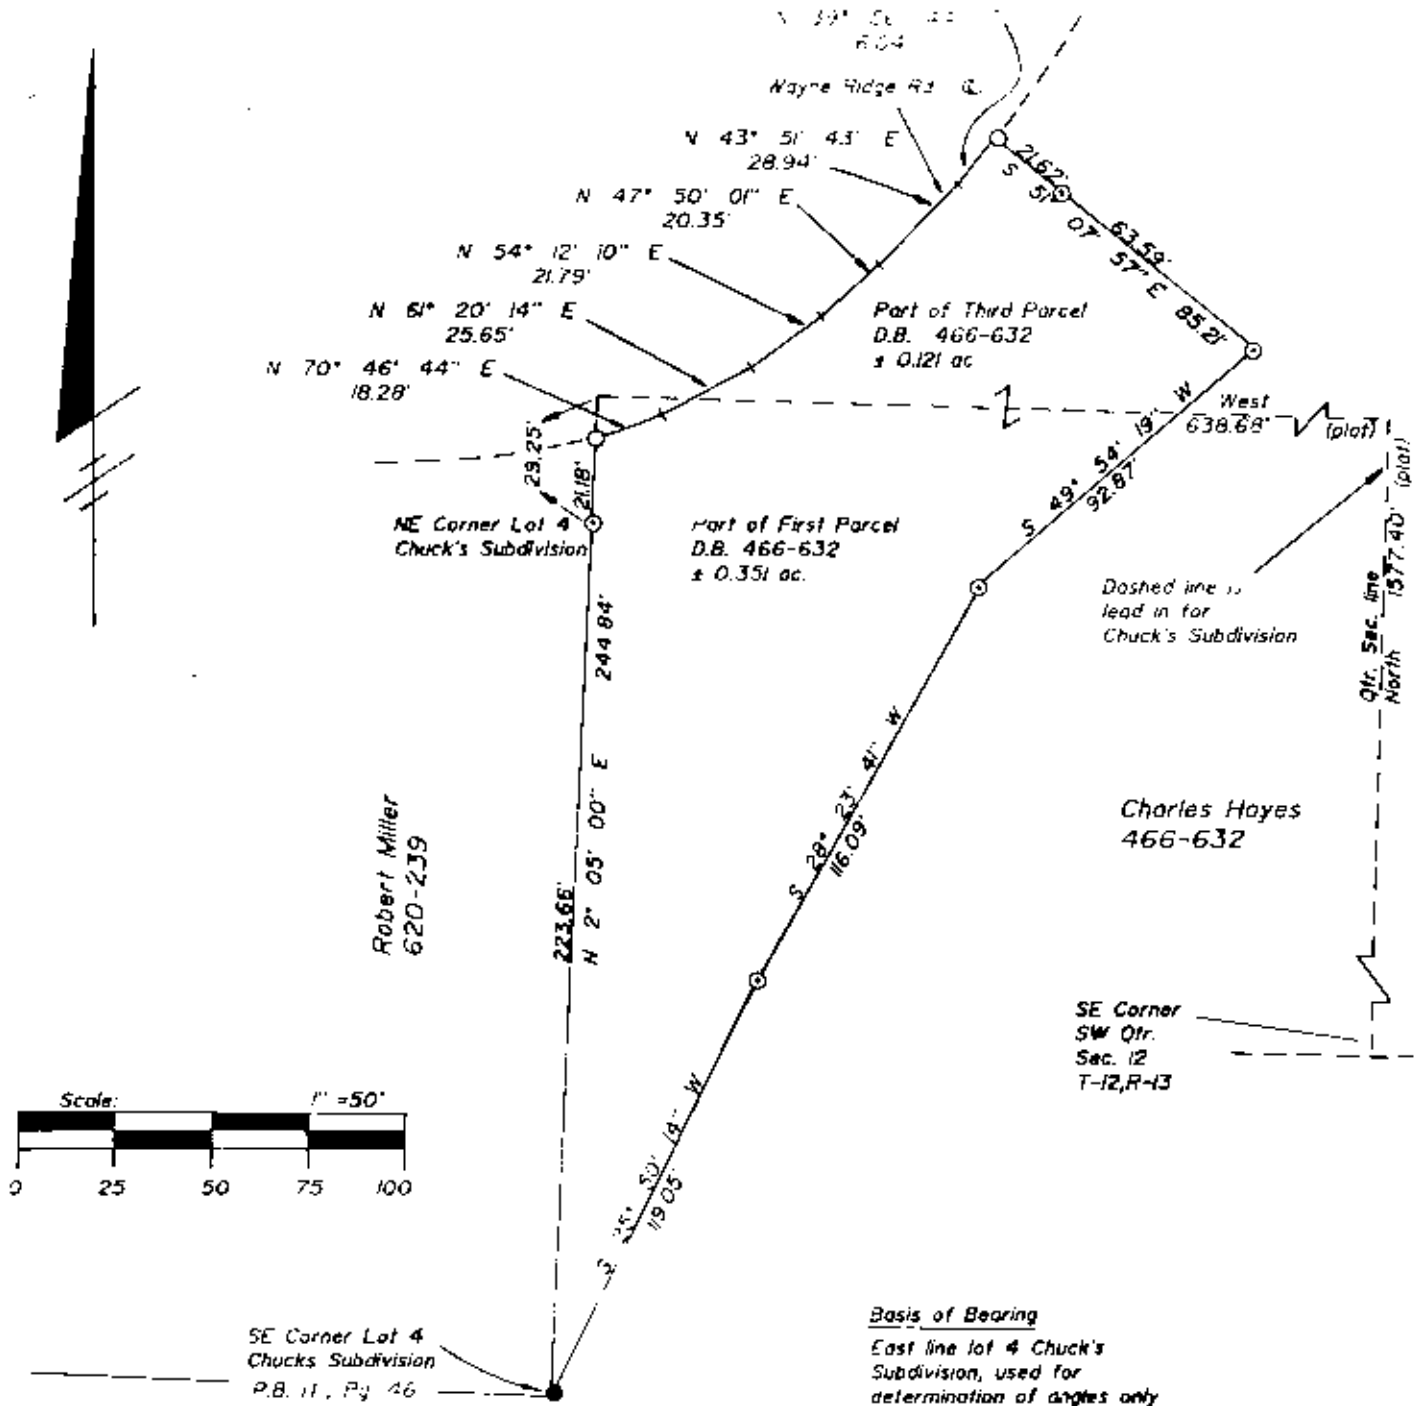


Auditor's Parcel No.

Part of 73-73-42-02-16-000 (0.472 ac.)

References

Deeds as noted
Previous surveys
Existing Monumentation
U.S.G.S. Quad Zanesville East

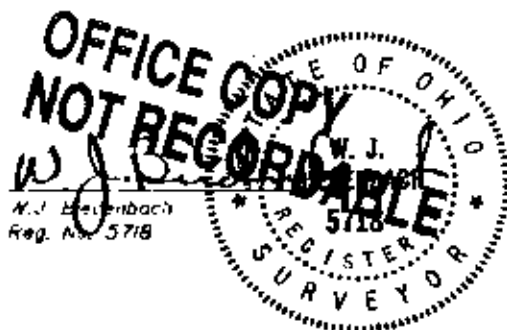

DESCRIPTION APPROVED
for Auditor's transfer

By: *J. T. Hamilton*
4-20-87

LINN ENGINEERING, INC.

P.O. BOX 2671 ZANESVILLE, OH. 43702 452-7434

SURVEY FOR: Dennis Baughman
3460 Wayne Ridge Rd
Zanesville, Ohio 43701

T- 12 R- 1
LOT NO. N/A
SUBDIVISION N/A
SECTION 12
TOWNSHIP Wayne
MUNICIPALITY N/A
COUNTY Washington

● IRON PIN FOUND
○ IRON PIN SET
▲ R.R. SPIKE FOUND
△ R.R. SPIKE SET
⊙ POST
○ POINT
✱✱ FENCE

SCALE 1" = 50'

DATE 4/13/87