

BASE OF BEARINGS IS STATE
PLANE GRID FROM A SOLAR
OBSERVATION

- 2" IRON PIPE FOUND
- 3" x 30" CAPPED IRON PIPE FD.
- REDARK FD.
- RAILROAD SPIKE
- D STONE FD.
- 5" x 10" PIN SET IN ROAD


REFERENCE LIST

BASED ON SURVEY MADE
JUNE 25, 1993 BY
R.M. GRAVES #5792

VOL. 1082, Pg. 215
VOL. 1082, Pg. 216
VOL. 1082, Pg. 388

WAYNE TWP TAX MAP 73-51
USGS ZONE EAST QUAD.

MAP SHOWING SURVEY INTO 6
PARCELS LAND OWNED BY
RICHARD MILLER VOL. 1082, P. 215
IN THE EAST HALF OF SEC. 4
TWP. 11, RA. 13 IN THE CONGRESS
LANDS WAYNE TWP.
MUSKINGUM CO, OHIO

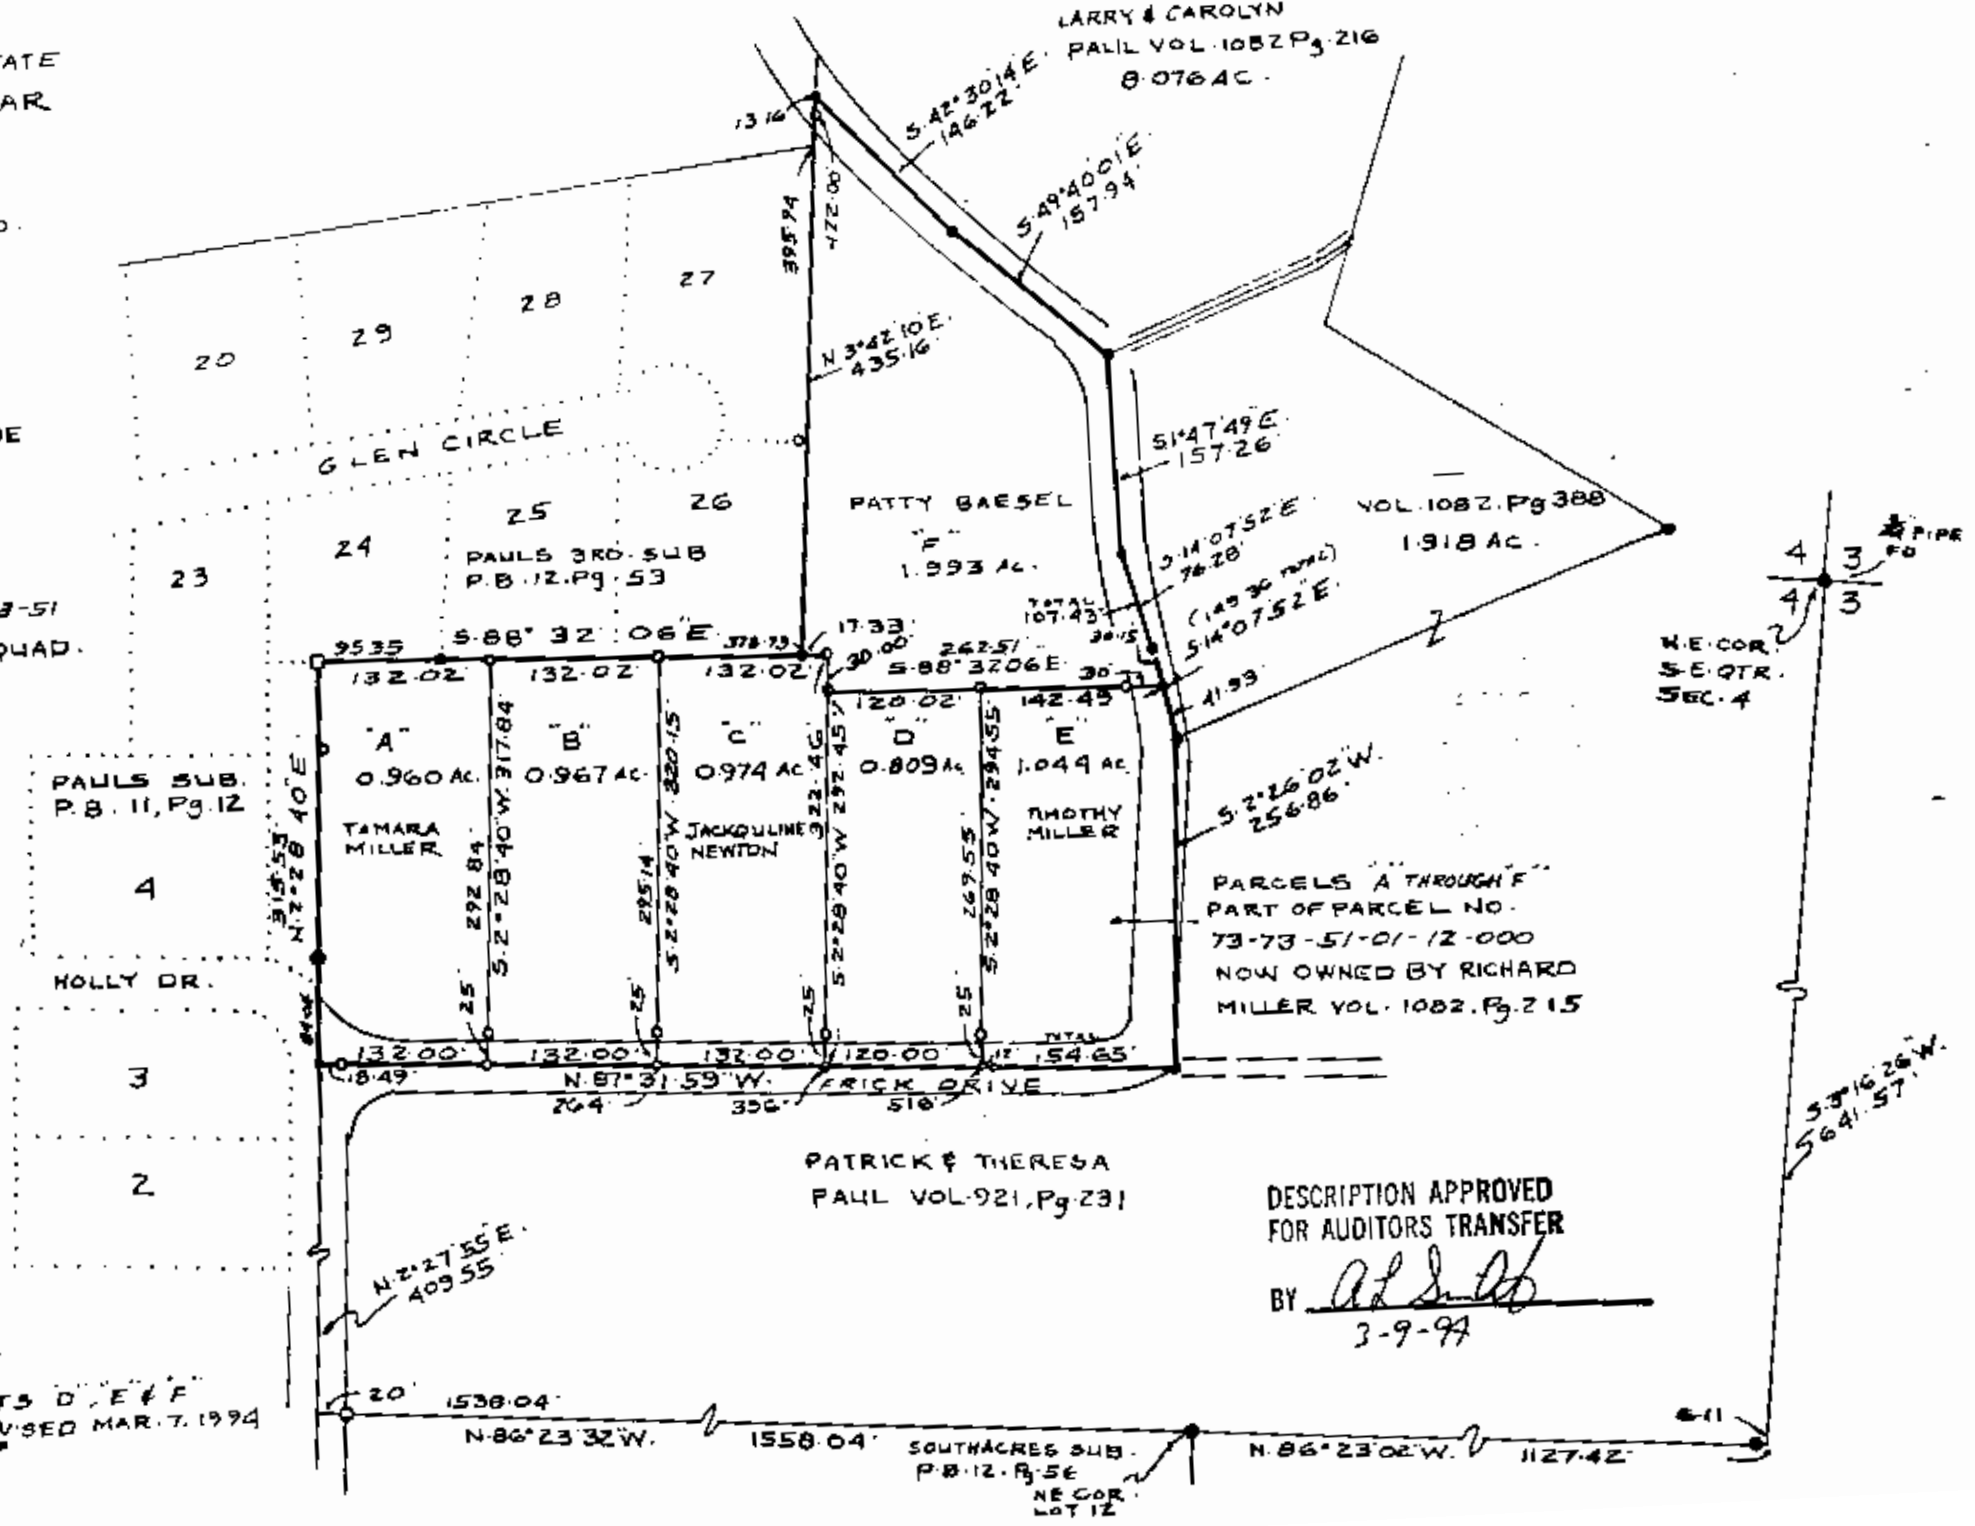

RICHARD MAX GRAVES
REGISTERED SURVEYOR #5792
2925 KENLO WOODS DR.
NASHPORT, OHIO 43130

SEPT 1994
OFFICE COPY
NOT RECORDABLE
REVISED MAR. 7, 1994

PATRICK & THERESA
PAUL VOL. 921, Pg. 231

DESCRIPTION APPROVED
FOR AUDITORS TRANSFER

BY *[Signature]*
3-9-94