

SITUATED IN THE STATE OF OHIO, COUNTY OF MUSKINGUM, TOWNSHIP OF WAYNE AND BEING PART OF THE SOUTHEAST QUARTER OF SECTION 4, TOWNSHIP 11, RANGE 13 AND BEING PART OF THOSE LANDS INTENDED TO BE DESCRIBED IN DEED VOL. 1150, PAGE 588.

PART OF AUDITOR'S PARCEL  
NO. 73-51-02-08-000


THE BEARING SHOWN HEREON ARE BASED ON  
THE SOUTH LINE OF SECTION 4 AS  
N-84-10-36-W.

IRON PINS SET ARE 5/8" REBAR WITH  
YELLOW I.D. CAP.



0 60 120  
SCALE: 1" = 120'

LEGEND:  
IRON PIN SET ●  
IRON PIN FOUND ○  
POINT △

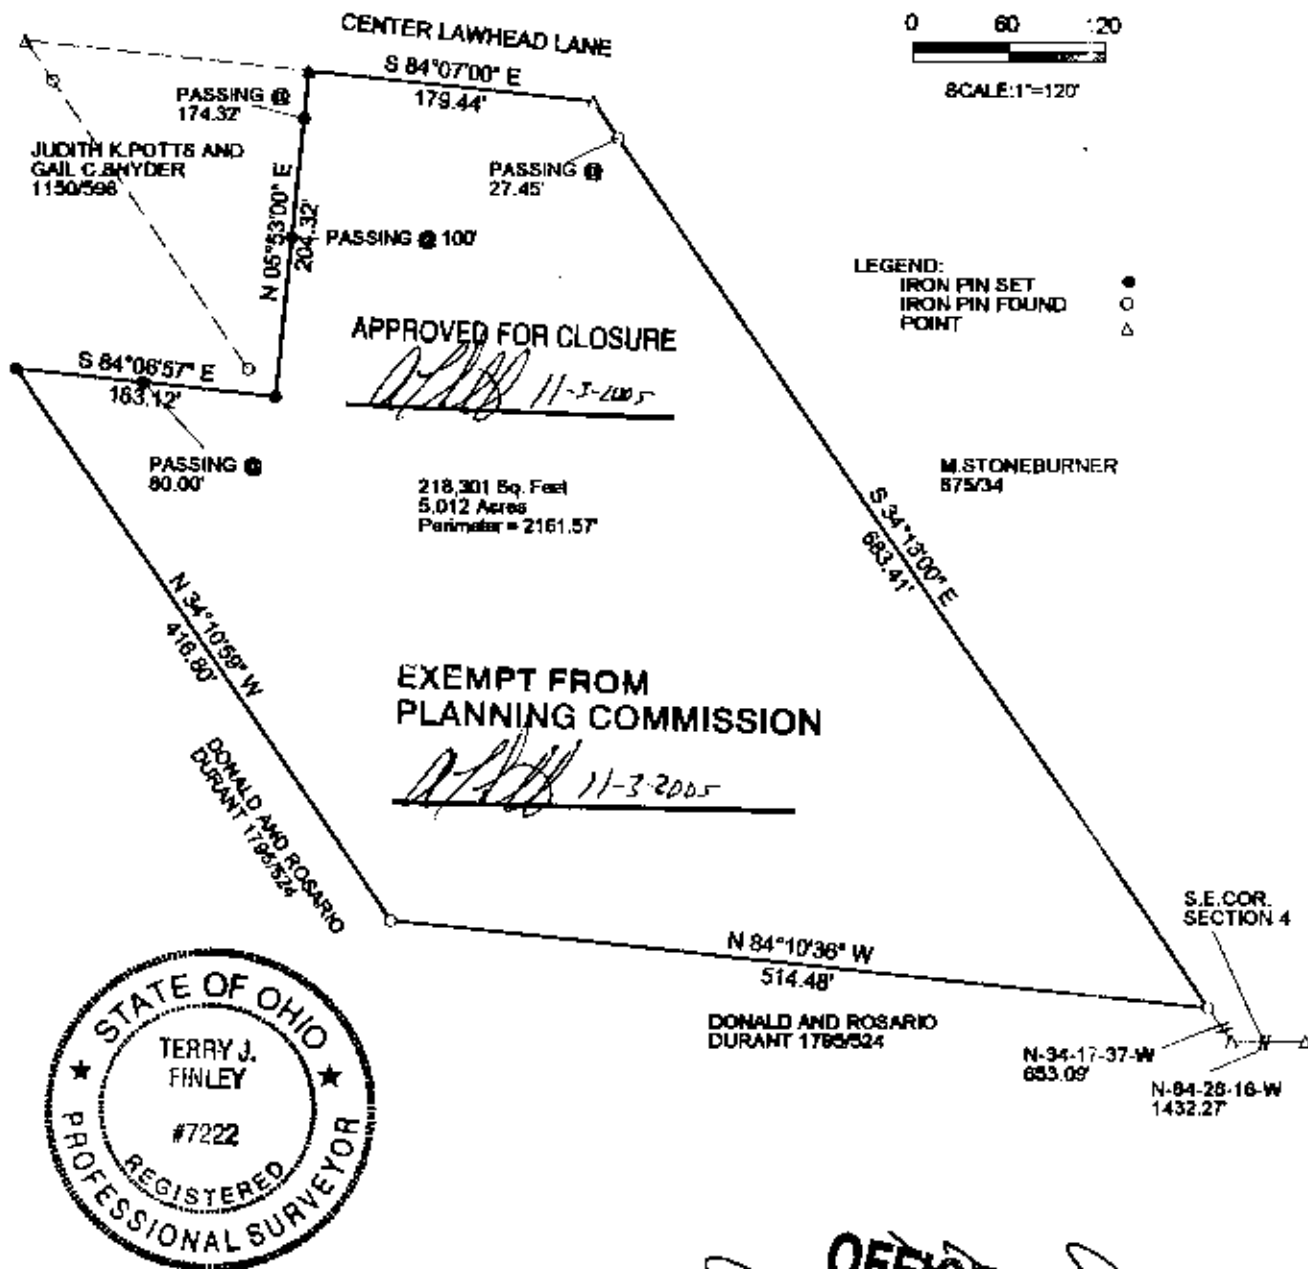

THIS PLAT AND ACCOMPANYING DESCRIPTION  
WERE PREPARED ON OCTOBER 25TH, 2005 BY  
TERRY J. FINLEY, OHIO REGISTERED  
SURVEYOR #S-7222 BASED ON AN ACTUAL  
SURVEY AND IS SUBJECT TO ALL LEGAL  
HIGHWAYS AND EASEMENTS, RECORDED OR  
IMPLIED.

OFFICE COPY  
NOT RECORDABLE  
TERRY J. FINLEY

TERRY J. FINLEY SURVEYING AND MAPPING		
155 MOCKINGBIRD HILL		
ZANESVILLE, OHIO 43701		
DATE: 10/25/2005	SCALE: 1" = 120'	DRAWN BY: T.J.F.