

BASE OF BEARINGS IS STATE PLANE
GRID FROM A SOLAR OBSERVATION
0 5/8" x 30" REBAR SET CAPPED GRAVES NO. 5792
W. J. BIEDENBACH I.P. FOUND # 5718
I.P. FOUND CAPPED GRAVES NO. 5792
0 3/4" PIPE FOUND

MAP SHOWING SURVEY OF 27.627 AC. FOR
DONALD & JANET STAKER IN VOL. 701, P. 189, 544, P. 482,
& VOL. 2093, P. 805 IN THE S.E. QTR & THE N.E. QTR. OF
SEC. 3, TWP. 11, RA. 13 OF THE CONGRESS LANDS
EAST OF THE SCIOTO RIVER, WAYNE TWP.
MUSKINGUM COUNTY, OHIO

VOL. 701, P. 189
VOL. 544, P. 482
VOL. 2093, P. 805

3 SURVEYS by R.M. GRAVES #5792
2 SURVEYS by J.W. BIEDENBACH #5718
1 SURVEY by J.L. GAMBLE #5737
1 SURVEY by L.P. DINAN #5451

AUDITORS AERIAL PHOTOS
USGS TOPOGRAPHIC MAP

**OFFICE COPY
NOT RECORDABLE**




RICHARD MAX GRAVES
REGISTERED SURVEYOR
2925 KENLO WOODS DR.
NASHPORT, OHIO 43830
Richard Max Graves
6-6-12

Approved for Transfer
No On-Lot Sewage
Zanesville-Muskingum Co.
Health Department

Date 4/8/13
28.14 AC.
HEQ1
LAYTON
1835-678

APPROVED
MUSKINGUM COUNTY
PLANNING COMMISSION DIRECTOR

Fee Paid
Date 4/8/13

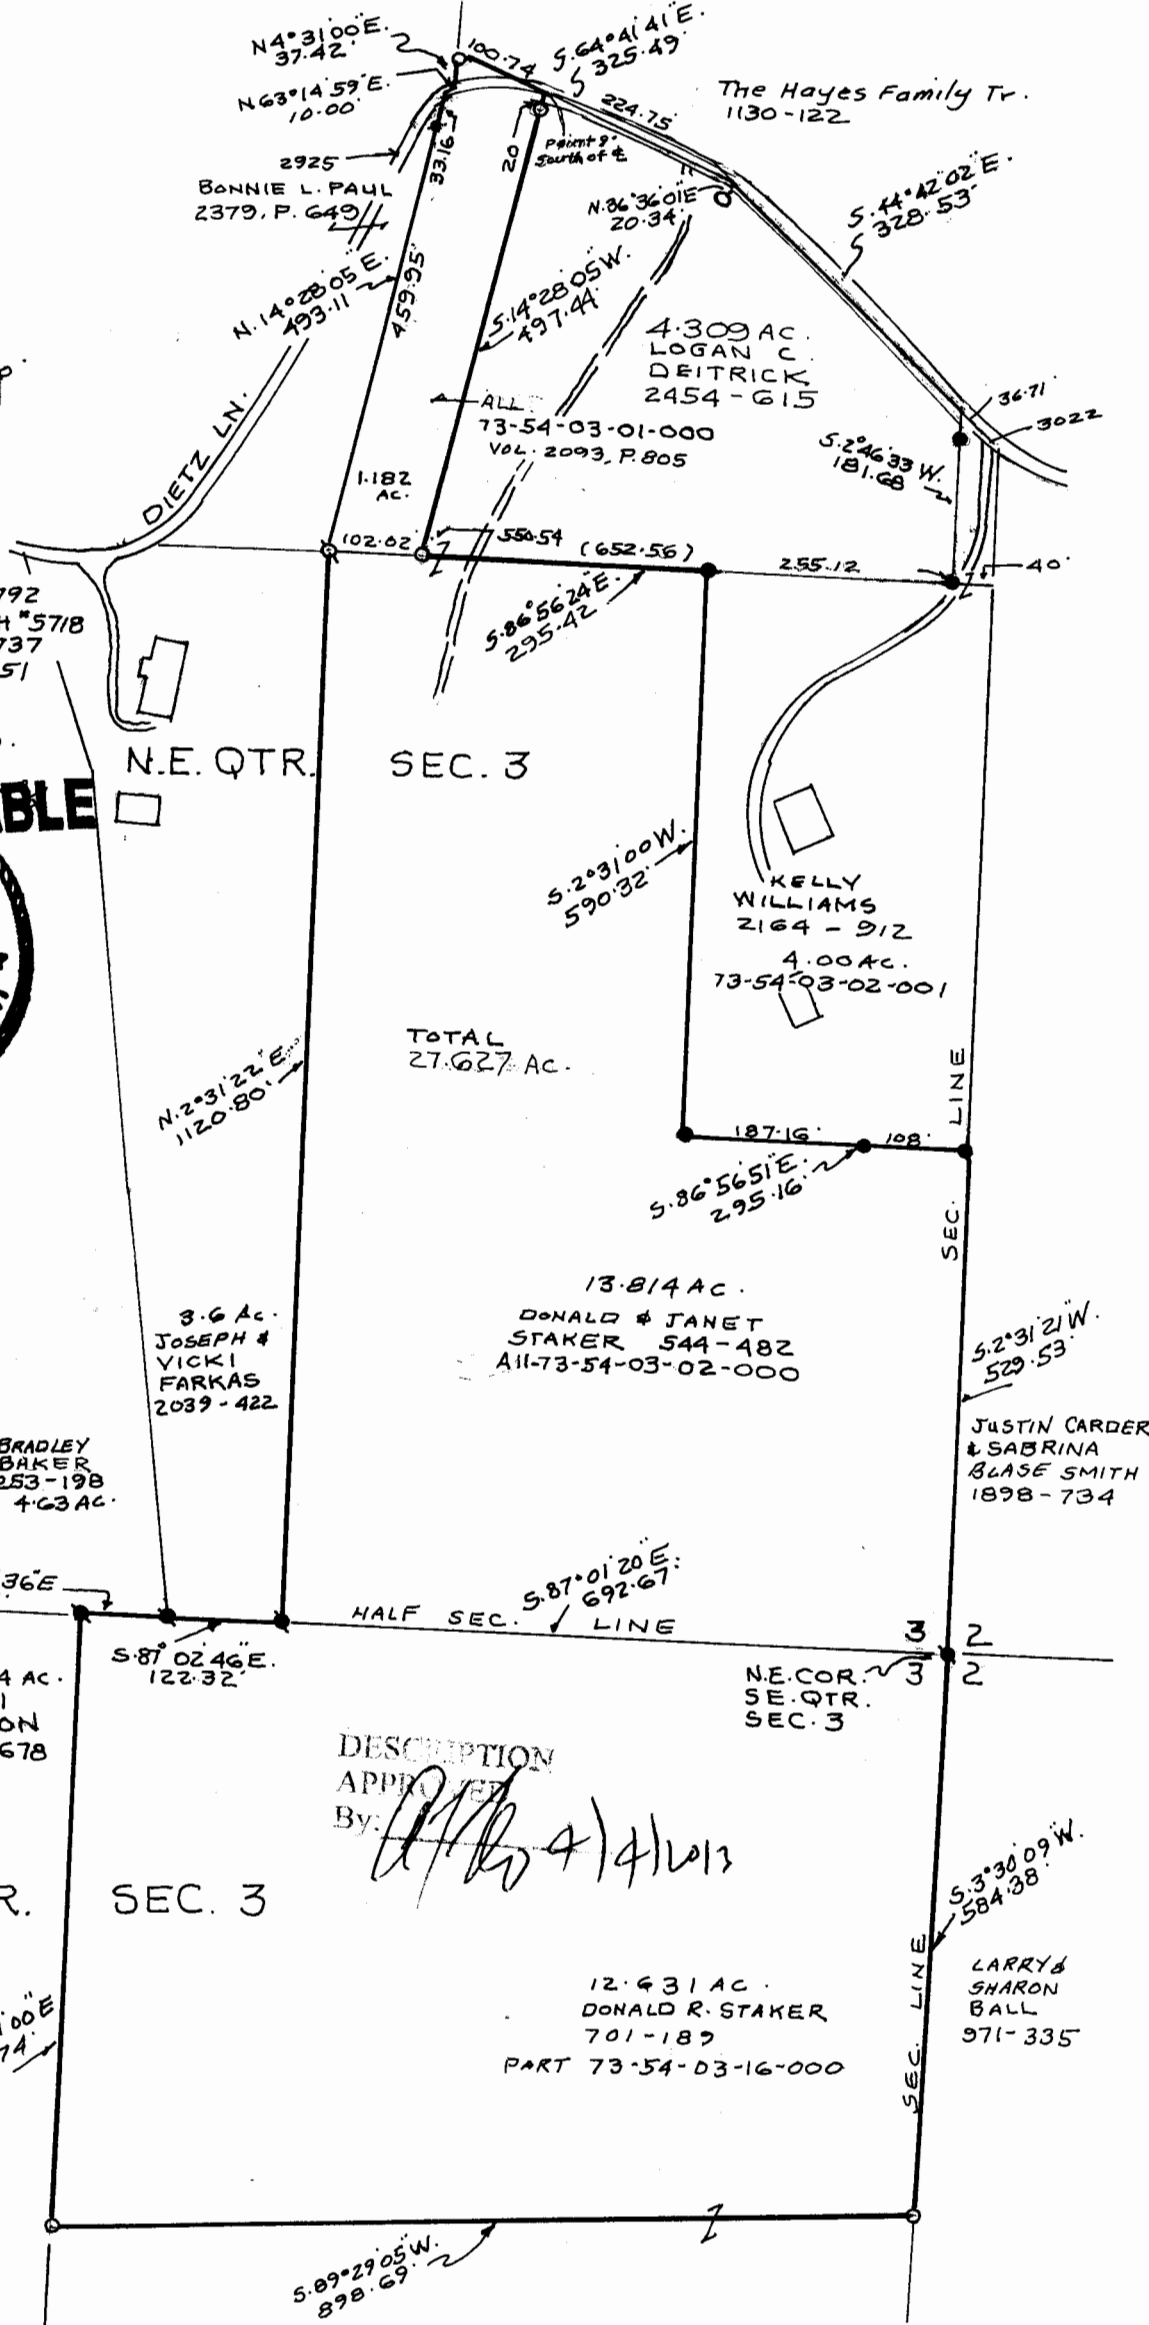

DESCRIPTION
APPROVED
By: *[Signature]* 4/4/13