



Situated in the State of Ohio, County of Muskingum,
Township of Wayne:
Being part of the Southeast Quarter of Section #1,
being part of the prior deed references Volume 1093,
Page 508, Volume 1089, Page 463, and Volume
1077, Page 592, as recorded in said county's deed
records, also being part of the Muskingum County
Auditor's Parcel Numbers 73-73-60-01-19-000,
73-73-60-01-19-001, and
73-73-60-01-19-003.

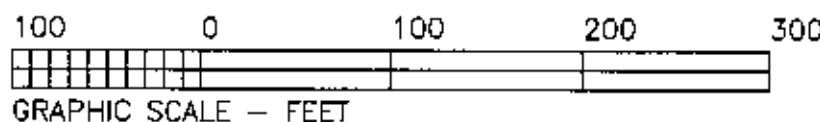

This plat was prepared by C. R. Harkness Surveying & Mapping Inc. in accordance with Chapter 4733-37 of the Administrative Code, from an actual survey and is intended to be used for the location of the easement shown. It does not intend to show all or any easements of record, nor encroachments unless otherwise indicated.

Charles R. Hawkins PLS #6685

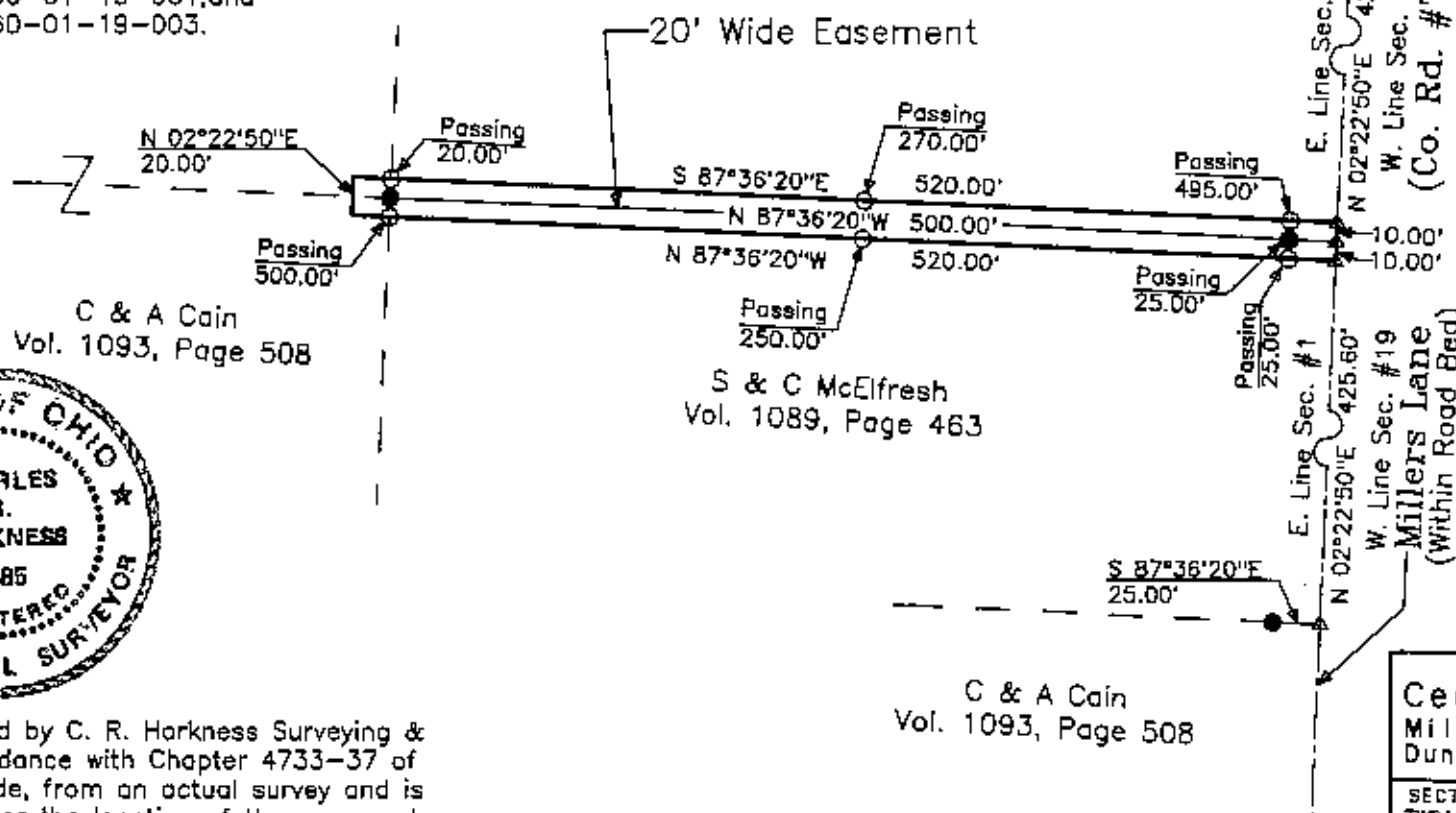

LEGEND

- | | | |
|---|--|---|
|  | STONE (FOUND) WITH X = |  |
|  | CONCRETE MONUMENT (FOUND) | |
|  | AXLE (FOUND) | |
|  | IRON PIPE (FOUND) | |
|  | IRON PIN (FOUND) | |
|  | RAILROAD SPIKE (FOUND) | |
|  | PK NAIL (FOUND) | |
|  | POINT | |
|  | IRON PIN (SET) 5/8" REBAR
WITH IDENTIFICATION CAP
(C R HARKNESS PLS 885) | |

REFERENCES NOT SHOWN OR LISTED:

A previous survey completed by Jack D. Newcome RS #7321, on 5-17-94, of a 42.11 acre tract.
A previous survey completed by Jack D. Newcome RS #7321, on 1-20-93, of three 5.00 acre tracts.
A previous survey completed by C R Harkness RS #6885, on 12-20-94, of a 3.07 acre tract
Muskingum County Tax Maps of the area.
A USGS 7 1/2 Min Topo Quad Map (Zonesville East).

SURVEY FOR:

Cecil Cain
Millers Lane
Duncan Falls, Ohio 43734

SECTION: #1 TOWNSHIP: #11 RANGE: #13
TWP: Wayne COUNTY: Muskingum STATE OF OHIO

Survey Date: 2-14-95	Drw date 2-15-95 By: SBT
----------------------	--------------------------

C. R. HARKNESS SURVEYING & MAPPING INC.

768 DRYDEN ROAD
Zanesville, Ohio 43701 Phone (614) 454-6367

Job Number: #635

Drawing/Sheet No.
P | a | t #02