

SURVEY PLAT FOR STEVE WILSON

SITUATED IN THE STATE OF OHIO, COUNTY
OF MUSKINGUM, TOWNSHIP OF WAYNE AND
BEING PART OF THE WEST HALF OF SECTION
19, TOWNSHIP 13, RANGE 12 AND BEING PART
OF THOSE LANDS INTENDED TO BE
DESCRIBED IN DEED VOLUME 1081, PAGE 538.

BEING ALL OF AUDITOR'S PARCEL NO.
73-63-19-07-000

THE BEARINGS SHOWN HEREON ARE BASED ON
ASSUMED AZIMUTH AND USED FOR ANGLE
PURPOSES ONLY.

THIS PLAT AND ACCOMPANYING DESCRIPTION
WERE PREPARED ON JULY 23RD, 2012, BY
TERRY J. FINLEY, OHIO REGISTERED
SURVEYOR #S-7222, BASED ON AN ACTUAL
SURVEY AND ARE SUBJECT TO ALL LEGAL
HIGHWAYS AND EASEMENTS, RECORDED OR
IMPLIED.


0 60 120
SCALE: 1" = 120'

S-89-56-21-W
724.26 DEED 18
NE COR.
NW QTR.
SEC. 19

LEGEND: IRON PIN FOUND ○
IRON PIN SET ●
POINT ▲


T. & C.
PERKINS
1056/174

T. R. PERKINS
1156/954

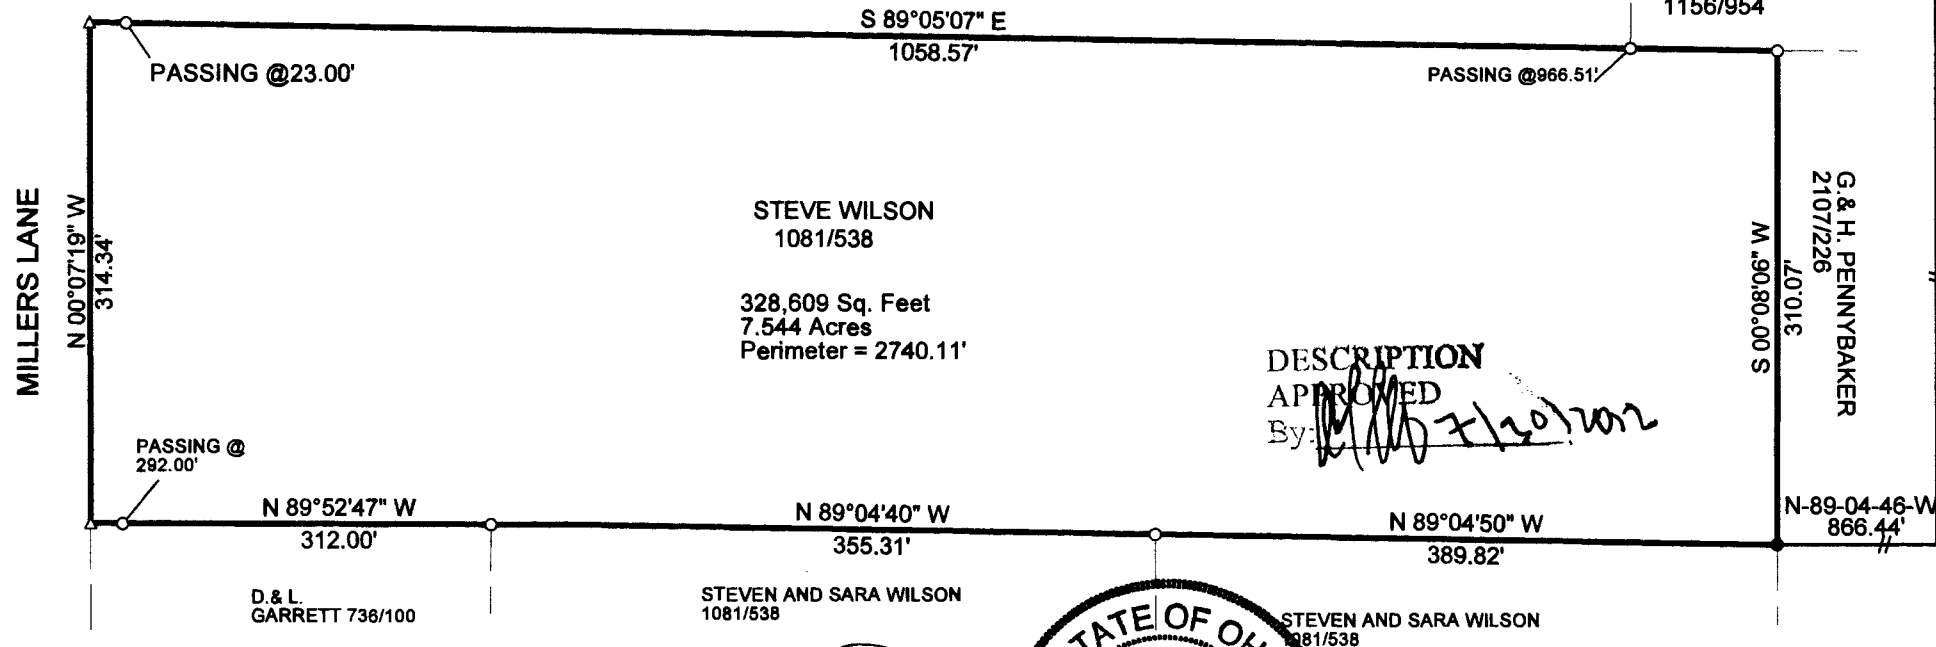

DESCRIPTION
APPROVED
By: *[Signature]* 7/20/2012

OFFICE COPY
NOT RECORDABLE

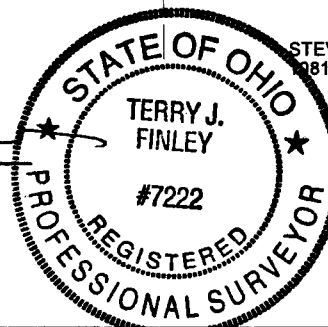

TERRY J. FINLEY SURVEYING		
155 MOCKINGBIRD HILL		
ZANESVILLE, OHIO 43701		
DATE: 7/23/2012	SCALE: 1" = 120'	DRAWN BY: TJF