

73-66-01-63

3715 CORNERSTONE LN

Cornerstone Full Gospel Church  
Out Lot 2  
8/9/88

Situated in the State of Ohio, County of Muskingum, Township of Wayne,  
T 13, R 12, part of Section 19 and bounded and described as follows:

Commencing at the Northeast corner of Section 19; thence North  
89° 57' 20" West 1810.74 feet; thence South 3° 40' 20" East 1681.94  
feet; thence South 27° 11' West 271.00 feet to an iron pin, the  
place of beginning; thence South 77° 30' 14" East 676.29 feet to  
an iron pin; thence along a 50.00 foot access road South 5° 33' 21"  
East 131.16 feet to an iron pin; thence on a 285.40 foot radius  
curve to the right the cord of which bears South 13° 45' 31" West  
188.75 feet to an iron pin; thence leaving said 50 foot access  
road North 74° 15' 11" West 784.52 feet to an iron pin on C. J.  
Saunders East line; thence along Saundersline North 27° 11' East  
278.00 feet to the place of beginning, containing 5.05 acres more  
or less.


Being a part of Auditor's Parcel Number 73-73-63-19-13-003.

Bearings are based on the West line of Allen Baker property bearing  
North 0° 02' 00" West.

Description By:  
**OFFICE COPY  
NOT RECORDABLE**  
R. L. Daniels  
Registered Surveyor 5410

DESCRIPTION APPROVED  
FOR AUDITOR'S TRANSFER

BY J. L. Daniels  
8-15-88

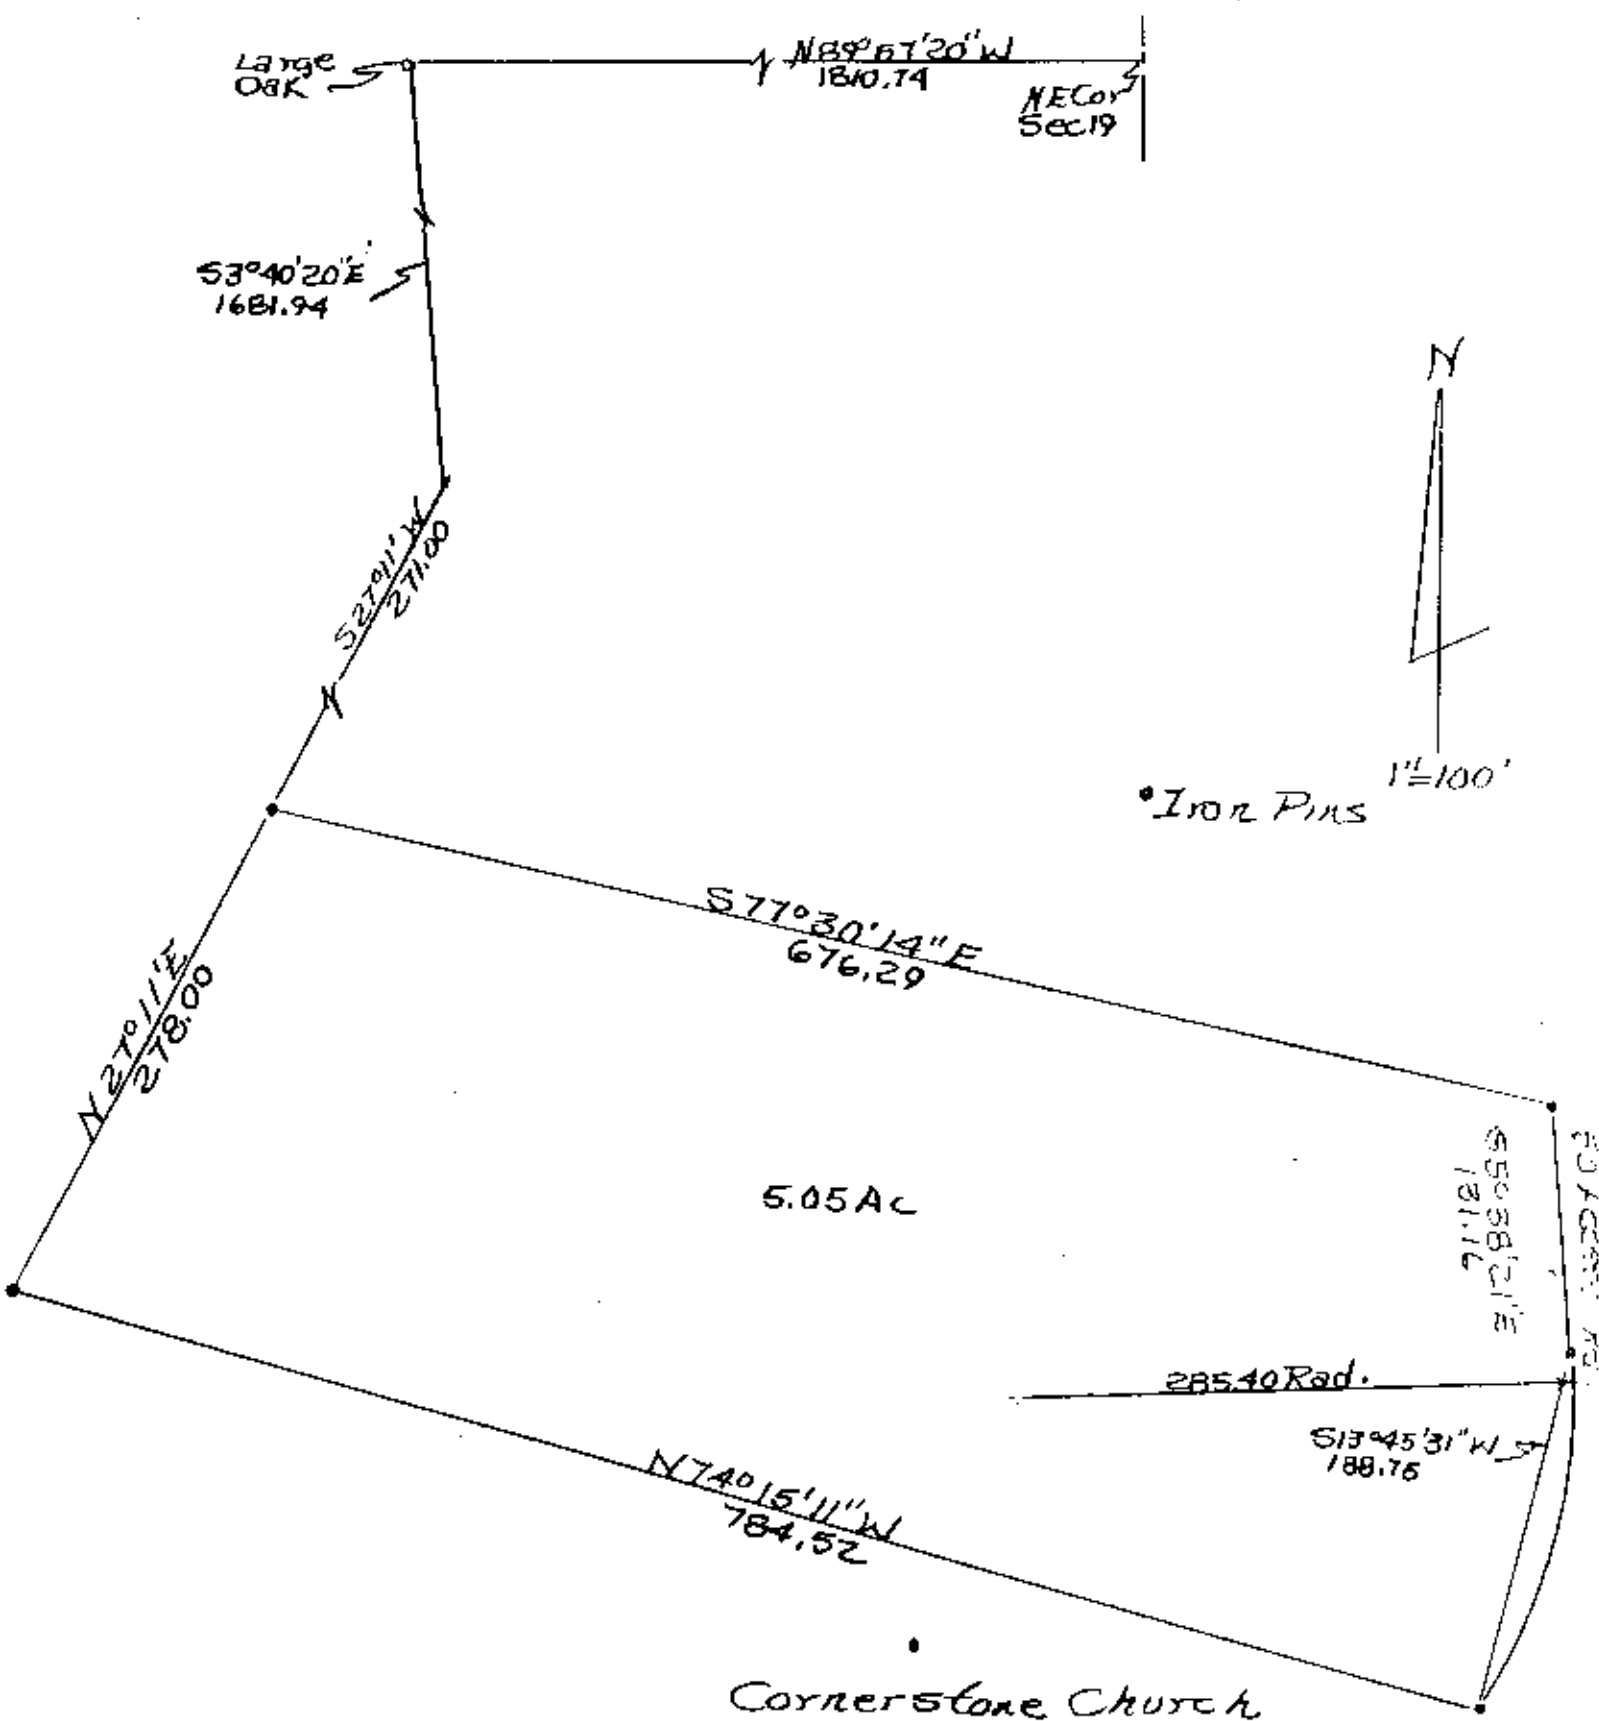

DESCRIPTION APPROVED  
FOR AUDITOR'S TRANSFER

BY J. J. Nambl  
8-15-88

Cornerstone Church  
Owl Lot 2 Survey By RLD Danek  
Reg Survey No. 5410 8/9/88  
Muskegon County, Wayne Twp.,  
T13, R12, Sec 19, Part of  
Parcel No. 73-73-63-003

OFFICE COPY  
NOT RECORDABLE