

73-72-07-16-000 A

SITUATED IN

The State of Ohio, County of Muskingum  
Township of Wayne, Frac. Sec. 7, T11, R13.


ReSurvey

BASIS OF BEARING

Bearings are based on State Plane Grid Coordinates,  
NAD83, Ohio South, per GPS Observation.

REFERENCES

\* As Noted on Plat  
[www.muskingumcountyauditor.org](http://www.muskingumcountyauditor.org)  
[www.mceo.org](http://www.mceo.org)  
<http://recorder.muskingumcounty.org>

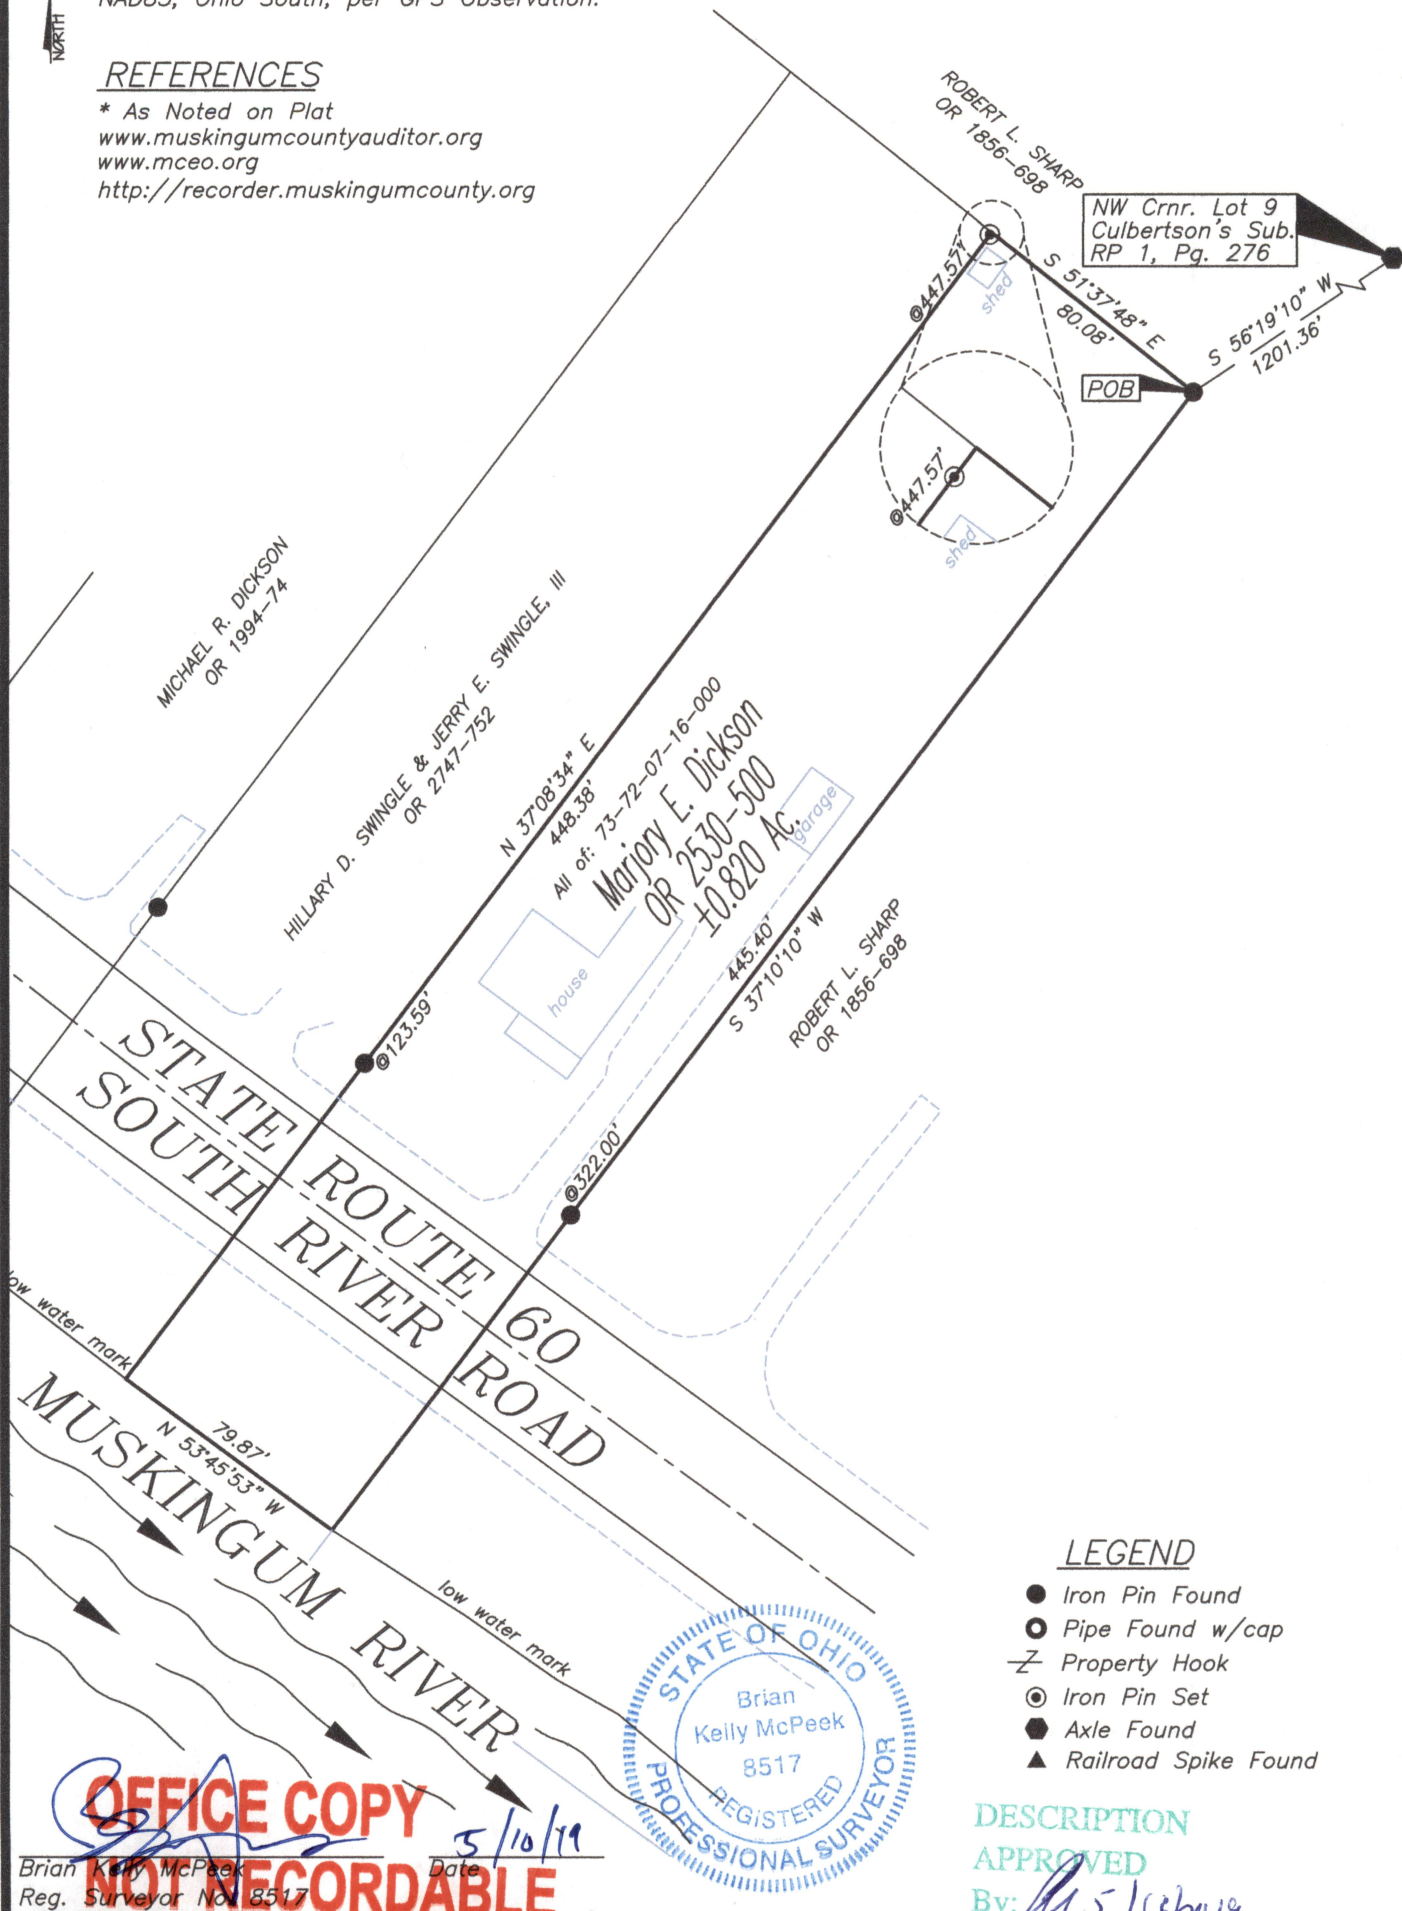

OFFICE COPY

5/10/19

Brian Kelly McPeck  
Reg. Surveyor No. 8517

NOT RECORDABLE



LEGEND


- Iron Pin Found
- Pipe Found w/cap
- ⌵ Property Hook
- ⊙ Iron Pin Set
- Axle Found
- ▲ Railroad Spike Found

DESCRIPTION

APPROVED

By: [Signature]

GRAPHIC SCALE

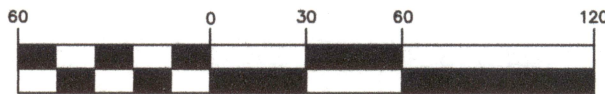

( IN FEET )

1 inch = 60 ft.



**MCPEEK  
LAND  
SURVEYING**

LLC

[www.mcpeeklandsurveying.com](http://www.mcpeeklandsurveying.com)

email: [brian@mcpeeklandsurveying.com](mailto:brian@mcpeeklandsurveying.com)

340 Robin Hood Ln., \* Zanesville, Oh 43701 \* 740.704.6073