


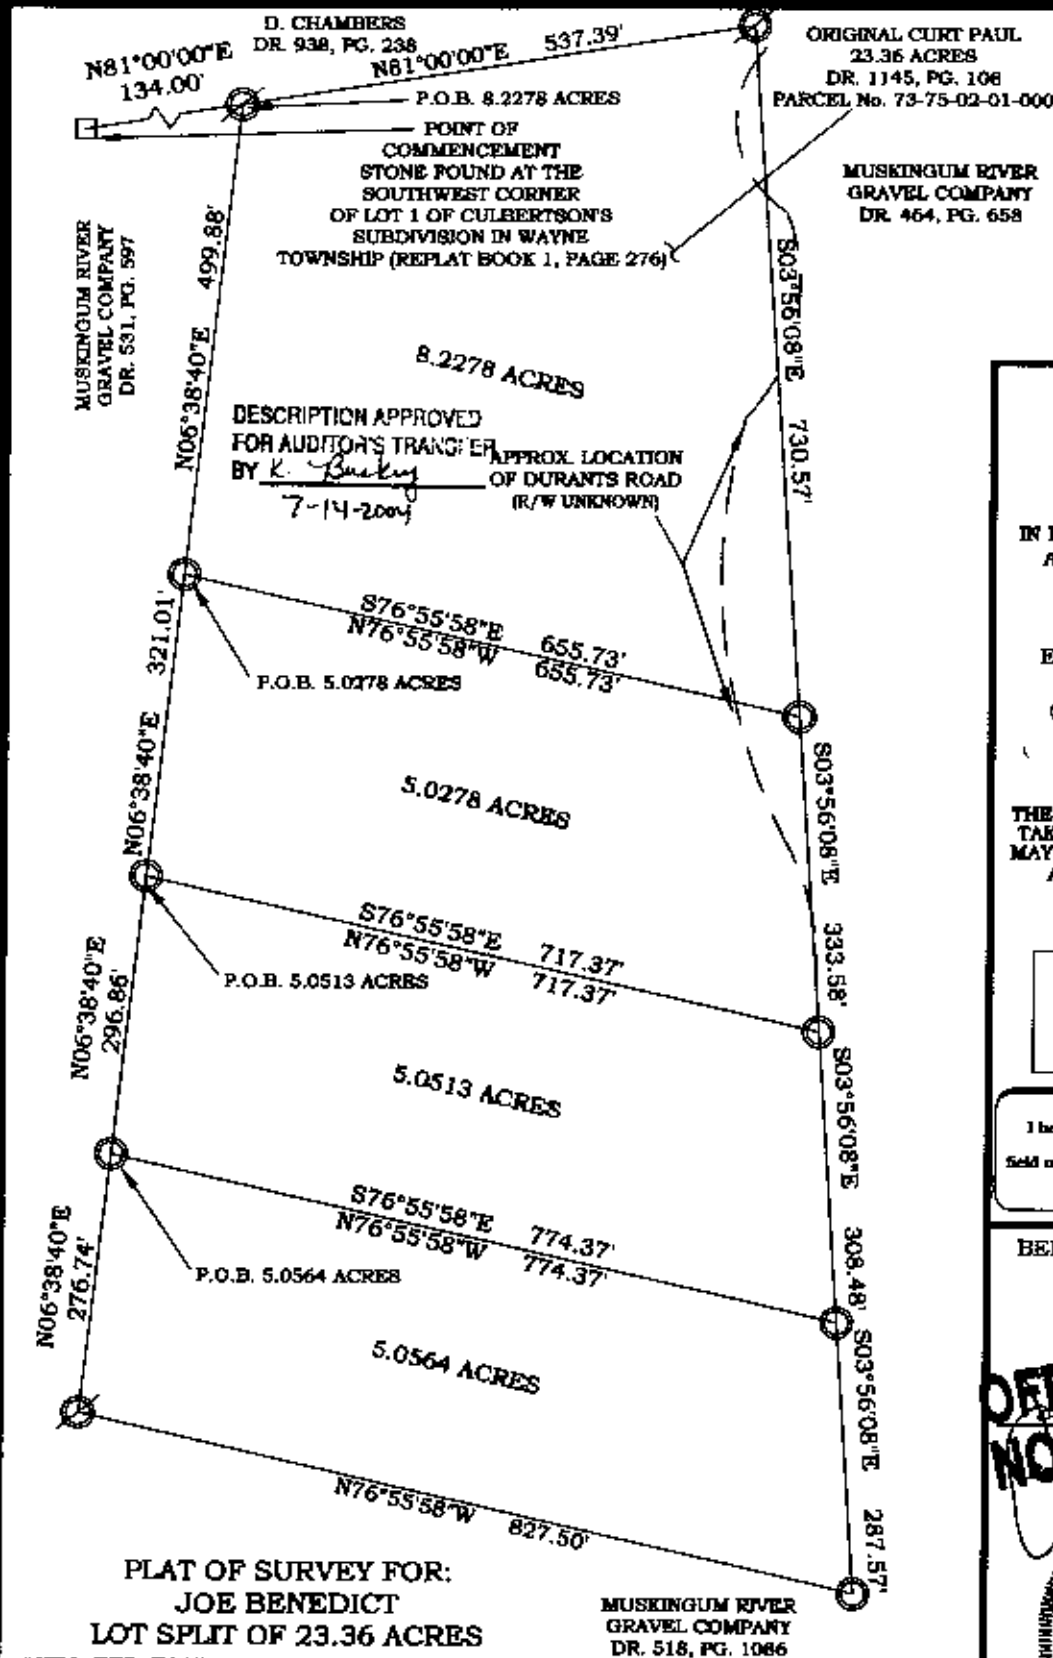

SCALE 1" = 200'

LEGEND

- ⊗ = REBAR POUND
- = REBAR SET

ALL REBAR SET ARE 3/4"
IN DIAMETER AND 33" IN LENGTH
ARE ARE DISTINGUISHED BY
A PLASTIC ORANGE CAP
LABELED "PS 8018"

Encroachments and/or Item(s)
Constructed in Easements:

Ⓢ NONE as of 11/07/2003

THE UTILITIES SHOWN HEREON ARE
TAKEN FROM RECORD PLANS AND
MAY NOT REFLECT ALL EASEMENTS
AFFECTING THIS PROPERTY

Certified To:

Joe Benedict


I hereby certify that the foregoing Property
Survey was prepared from actual
field measurements in accordance with Chapter
4733-37 Ohio Administrative Code

BENCHMARK LAND SURVEYING
537 N. Hamilton Road
Gahanna Ohio 43230

(614) 472-3333 Office
(614) 472-3334 Fax

benchmarklandsurveying.com

OFFICE COPY
NOT RECORDABLE

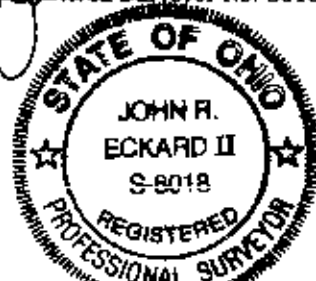

Original Drawing Seal Appears
in Red. Anything Other are Considered as
Copies and Must Be Approved by the
Surveyor Hereon Prior to Use

REVISED JULY 10, 2004
REVISED JULY 20, 2004

DRAWN BY: JRE
BENCHMARK LAND SURVEYING JOB No. 110903.1