


73-84-02-13 -14-15-16
510 ROEMER ST

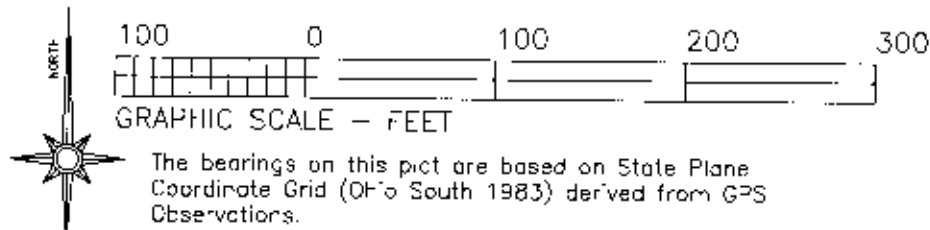


Situated in the State of Ohio, County of Muskingum, Township of Wayne;

Being a resurvey of Lots 73, 74, 75, & 76 of John Wheeler's 3RD Addition recorded in Play Book B, Page 91, further being all of the Kenneth R. and Jo Ann Reigle property recorded in Official Record Volume 1689, Page 306 of said county's deed records, further being known as Muskingum County Auditor's Parcel Numbers 73-84-02-13-000, 73-84-02-14-000, 73-84-02-15-000, & 73-84-02-16-000;

LEGEND

- PIN (SET) 5/8" REBAR CAPPED (C R HARKNESS PLS#6885)
- PIN (FOUND)
- △ POINT (UNMARKED)
- ⊠ STONE (FOUND) MARKED
- PIPE (FOUND)
- ⊠ AXLE (FOUND)

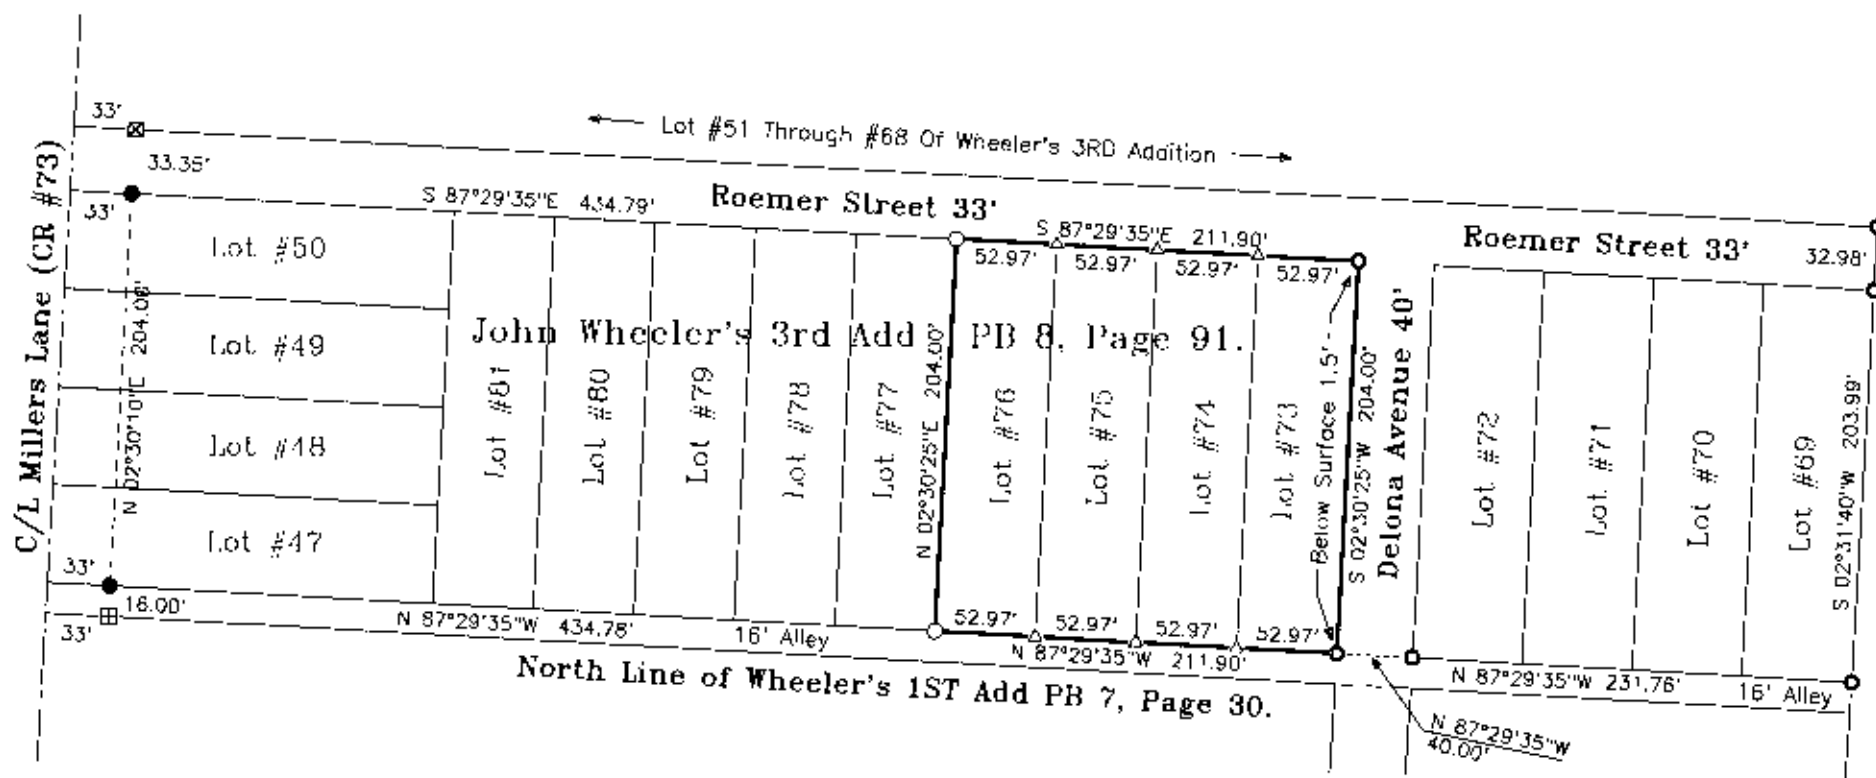

SURVEYOR'S NOTES AND REFERENCES:
Muskingum County Tax Maps and Orthophotos of the area.
Note #1- Stones and Iron pipes (found) were considered original and were held. Proration was applied in a East West direction. Platted distances along lots #73 through 81 was 53 feet prorated 52.97 feet. No proration was needed in a North South direction.

This plot was prepared by C. R. Harkness Surveying & Mapping Inc. in accordance with Chapter 4733-37 of the Administrative Code, from an actual survey and is intended to be used for the location and identification of the surveyed subdivision lot or lots and does not intend to show all or any easements of record, nor encroachments unless otherwise indicated.

OFFICE COPY NOT RECORDABLE
Charles R. Harkness, PLS #6885



SURVEY FOR:	
Kenneth Reigle	
510 Roemer Street, Duncan Falls, OH 43034	
SURVEY DATE: 5/15/2008	DRAWN DATE: 6/25/2008
TWP: R: TWP: Wayne CO: Muskingum STATE: Ohio	
CHARLES R. HARKNESS SURVEYING & MAPPING, INC. 8205 OLD TOWN ROAD ROSEVILLE, OHIO 43077 PHONE (740) 849-0122	
JOB NUMBER	DRAWING / SHEET NUMBER
JOB #1673	Plat #01