

Iola M. Lovingood (Wentz)
9/2/91

Situated in the State of Ohio, County of Muskingum, Township of Wayne, Township 13, Range 12, part of the Northwest Quarter of Section 30, bounded and described as follows:

Commencing at an iron pin found at the Northwest corner of Lot 4 of Henry Wentz First Addition, Recorded in Plat Book 8, Page 2 and 17; thence North $80^{\circ} 30' 00''$ West along the South line of North Street 214.30 feet to an iron pin found, the place of beginning; thence along Robert E. Starrett South $5^{\circ} 51' 16''$ West 132.22 feet to an iron pin found on the North side of a 16.00 foot wide alley; thence along the North side of said alley North $80^{\circ} 30' 00''$ West 163.00 feet to the center of Millers Lane, passing an iron pin set at 136.64 feet; thence along center of Millers Lane North $5^{\circ} 51' 16''$ East 132.22 feet to a point; thence leaving Millers Lane and along the South side of North Street South $80^{\circ} 30' 00''$ East 163.00 feet to the place of beginning, passing an iron pin set at 20.00 feet, containing 0.495 acres more or less.

Being all of Auditor's Parcel Number 73-73-84-04-21-000.

Bearings are based on Henry Wentz First Addition to Duncan Falls.

Iron pin set are No. 5 reinforcing bars 30 inches long with plastic J. D. caps.

Deed Reference: Vol. 436, Page 248.


Survey & Description By:

OFFICE COPY
NOT RECORDED
R. L. Daniels
Registered Surveyor No. 5410

DESCRIPTION APPROVED
FOR AUDITOR'S TRANSFER


J. L. Nank
9-06-91

R L DANIELS & ASSOC.
81 Rainer Rd.
Roseville, Ohio 43777
Ph. (614) 697-7480

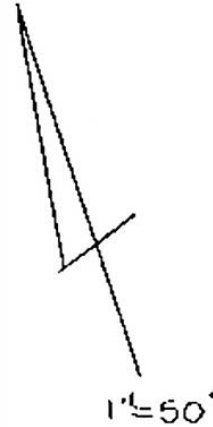

DESCRIPTION APPROVED
FOR AMBITION'S TRANSFER

By J. L. Nankk
9-06-91

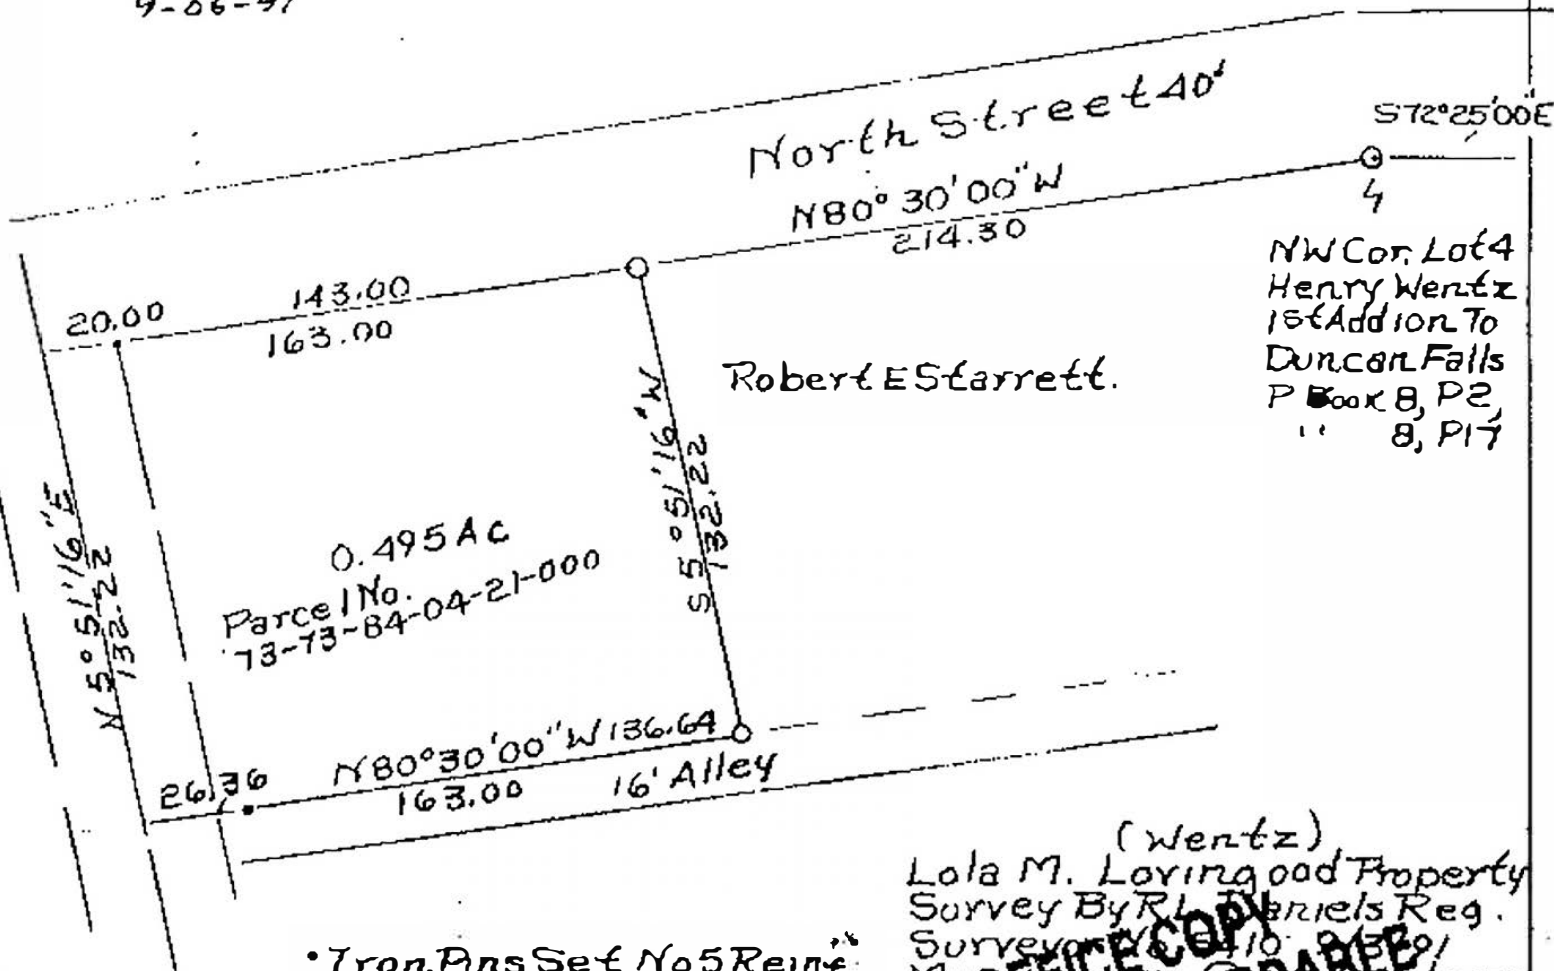

• Iron Pins Set No. 5 Reinf.
Bars 30" Lg. Plastic ID. Caps
○ Iron Pins Found.

(Wentz)
Lola M. Loringood Property
Survey By R. L. Daniels Reg.
Surveyor No. 10, 8/10/91
Municipality of Wayne
Township, P. 13, Range 12,
Part of Section 30.
Deed Ref Vol. 436, P 48

OFFICE COPY
NOT RECORDABLE