

SURVEYING & MAPPING

GIORMLEY 8/7

Phone 453-8448

73-87-01-02-002

## L. Peter Dinan & Associates

27 South Sixth Street

P. O. Box 55, Zanesville, Ohio 43701

### Description For Conveyance Small Strip Of Ground Between Cedar Street And Lawrence Esby

Situated in the State of Ohio, County of Muskingum, Township of Wayne.


Being a part of the Northeast Quarter of Section 30, Township 13, Range 12 bounded and described as follows:

Commencing at an iron pin found at the Southwest Corner of Lot 1 of Homer Myers Addition as recorded in Plat Book 4, Page 146; thence along the east side of Mill Street south 19 degrees 19 minutes 42 seconds west 52.45 feet to an iron pin; thence along the south line of Cedar Street south 63 degrees 16 minutes 26 seconds east 476.69 feet to an iron pin and the true place of beginning of the premises herein intended to be described; thence continuing south 63 degrees 16 minutes 26 seconds east along the south line of Cedar Street 143.48 feet to an iron pin; thence south 24 degrees 11 minutes 52 seconds west 10.11 feet to a concrete monument; thence north 62 degrees 48 minutes 08 seconds west 143.11 feet to an iron pin found; thence north 21 degrees 26 minutes 54 seconds east 8.96 feet to the true place of beginning, containing three hundredths (0.03) of an acre more or less.

This description written from a survey made by L. Peter Dinan, Registered Surveyor #5451, May 20, 1985.

OFFICE COPY  
NOT RECORDABLE

PART OF  
NORTHEAST QUARTER  
SECTION 30  
TOWNSHIP 13, RANGE 12  
WAYNE TOWNSHIP  
MUSKINGUM CO. OHIO  
May 9, 1985

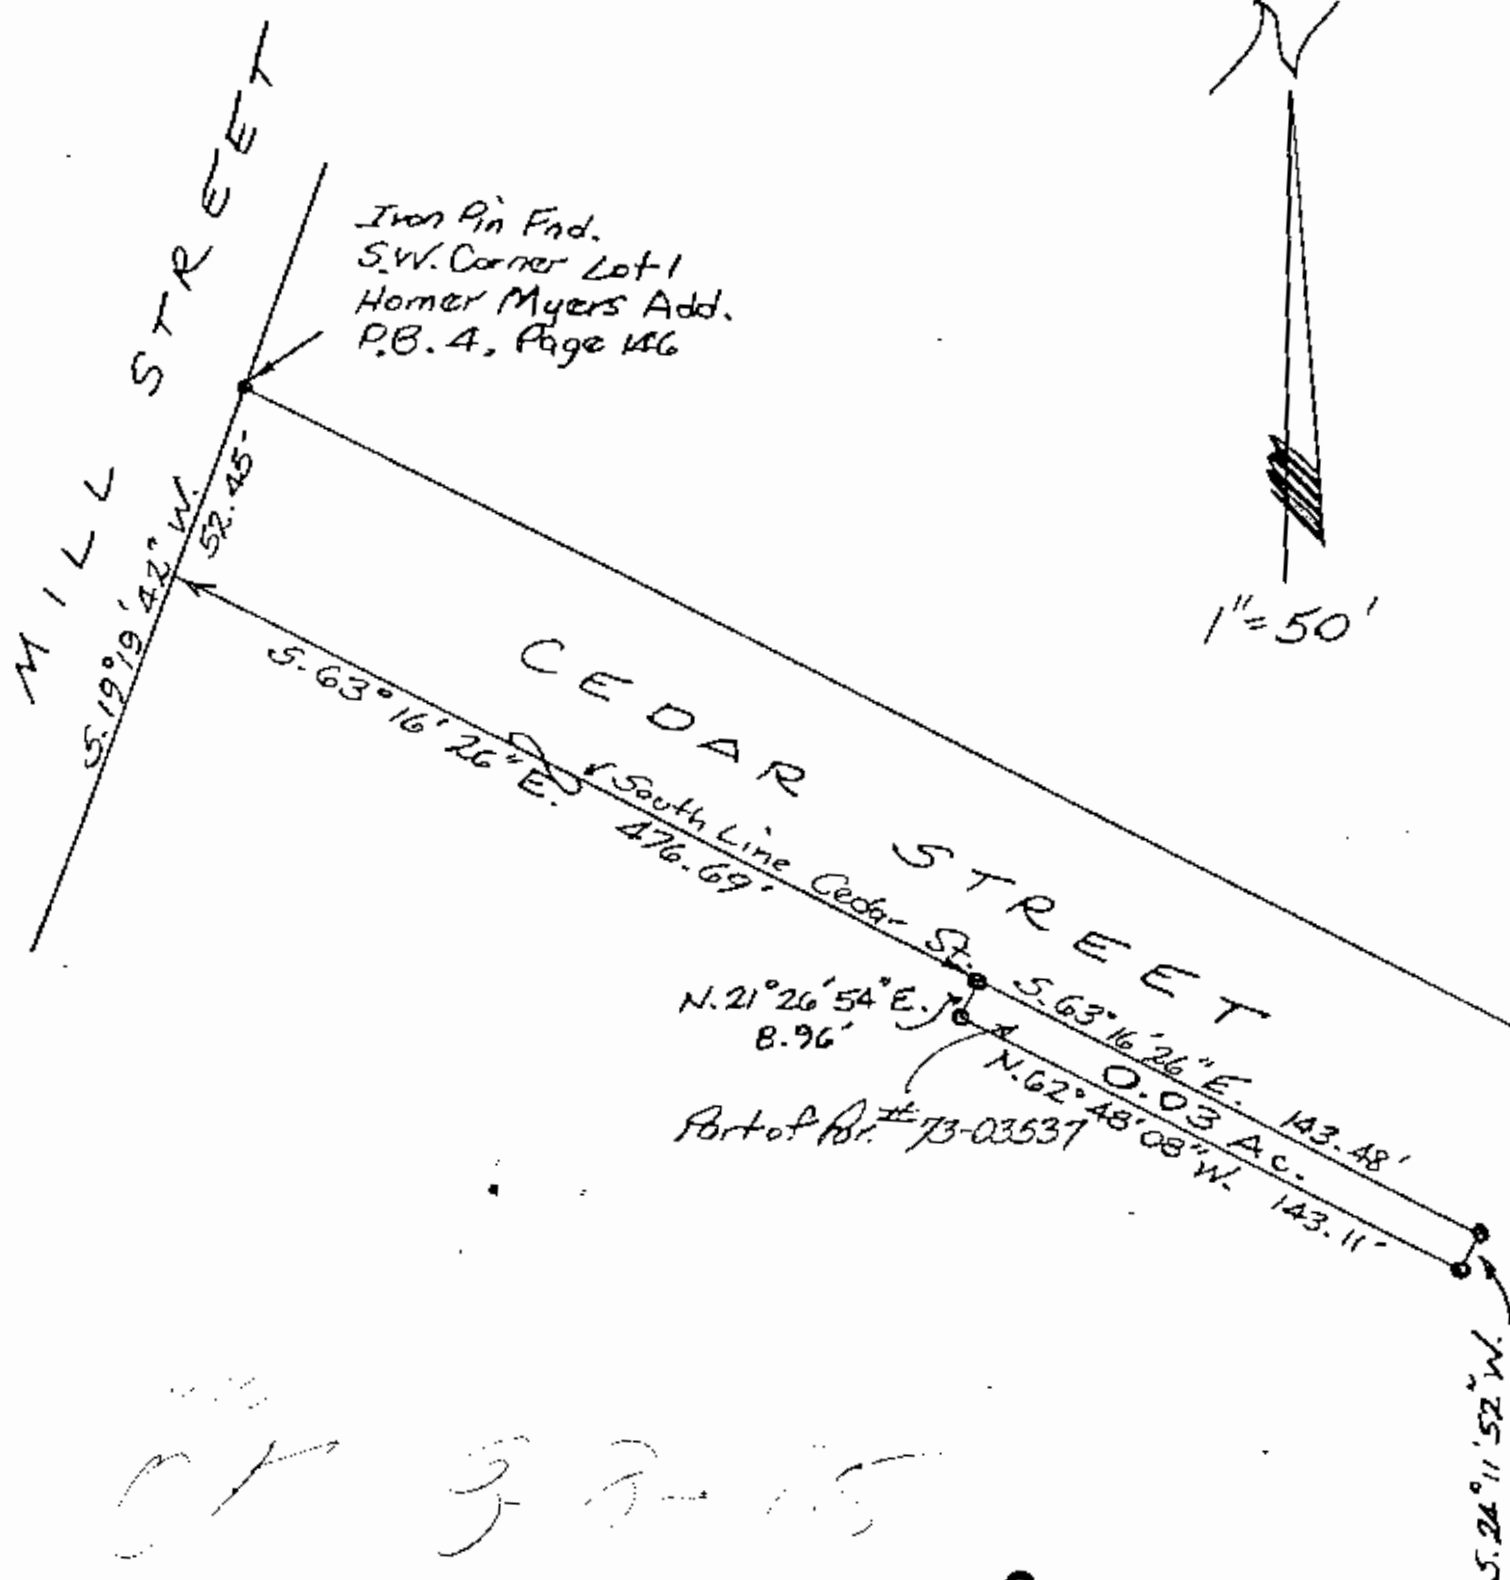

OFFICE COPY  
NOT RECORDABLE

PART OF  
NORTHEAST QUARTER  
SECTION 30  
TOWNSHIP 13, RANGE 12  
WAYNE TOWNSHIP  
MUSKINGUM CO. OHIO  
May 9, 1985