

73-87-01-47

232 CEDAR ST

**L. Peter Dinan & Associates**

27 South Sixth Street

P. O. Box 55, Zanesville, Ohio 43701

SURVEYING &amp; MAPPING

Description For Conveyance  
Parcel Anna Dickson Keeps

Situated in the State of Ohio, County of Muskingum, Township of Wayne.

Being a part of the Northeast Quarter of Section 30, Township 13,  
Range 12 bounded and described as follows:

Commencing at an iron pin found at the Southwest Corner of Lot 1 of Homer Myers Addition as recorded in Plat Book 4, Page 146; thence along the east side of Mill Street south 19 degrees 19 minutes 42 seconds west 62.76 feet to a point; thence south 63 degrees 28 minutes 42 seconds east 178.23 feet to the true place of beginning of the premises herein intended to be described; thence south 63 degrees 28 minutes 42 seconds east 164.03 feet to an iron pin found; thence south 21 degrees 49 minutes 06 seconds west 96.20 feet to an iron pin found; thence north 63 degrees 22 minutes 48 seconds west 170.82 feet to an iron pin; thence north 25 degrees 51 minutes 58 seconds east 95.59 feet to the true place of beginning, containing thirty-seven hundredths (0.37) of an acre more or less.

This description written from a survey made by L. Peter Dinan,  
Registered Surveyor #5451, May 13, 1985.

DESCRIPTION APPROVED  
FOR AUDITOR'S TRANSFER

BY J. L. Dinan  
11-9-87

OFFICE COPY  
NOT RECORDABLE


DESCRIPTION APPROVED  
FOR AUDITOR'S TRANSFER

BY J. L. Dinan  
11-9-87

PART OF  
NORTHEAST QUARTER  
SECTION 30  
TOWNSHIP 13, RANGE 12  
WAYNE TOWNSHIP  
MUSKINGUM CO. OHIO  
May 9, 1985



L. PETER DINAN & ASSOCIATES  
27 SOUTH SIXTH STREET  
ZANESVILLE, OHIO

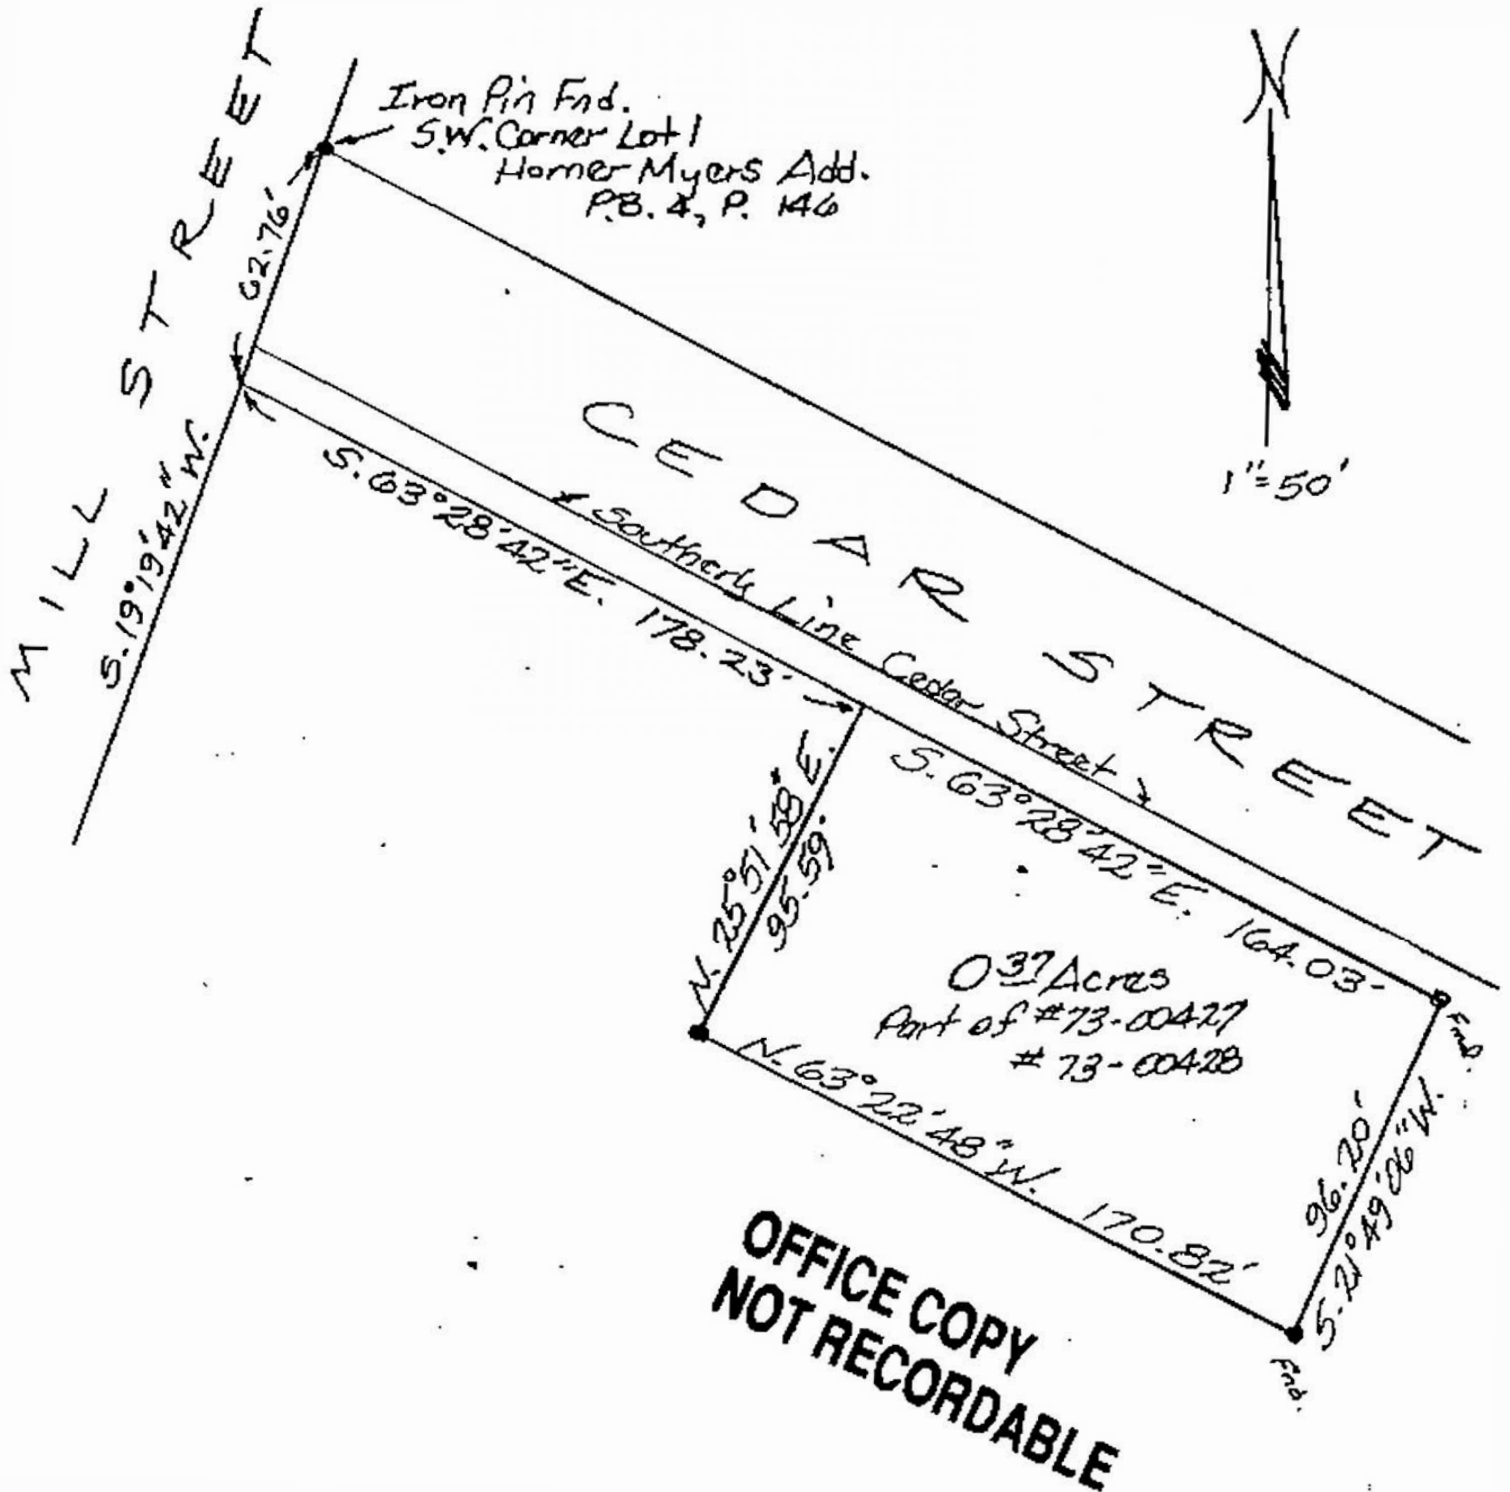

PART OF  
NORTHEAST QUARTER  
SECTION 30  
TOWNSHIP 13, RANGE 12  
WAYNE TOWNSHIP  
MUSKINGUM CO. OHIO  
May 9, 1985

DESCRIPTION APPROVED  
FOR AUDITOR'S TRANSFER

BY A. J. Hinkle  
11-9-87