



LEGEND

- PIN (FOUND)
- △ POINT (UNMARKED)
- ⊗ AXLE (FOUND)
- ⊙ RR SPIKE (FOUND)
- * DRILL HOLE (FOUND)

Situated in the State of Ohio, County of Muskingum, Township of Wayne:

Being a survey of Lots 4 and 5 of Buckingham's Second Addition recorded in Deed Book Volume 16, Page 215, further being all of the James E Deitrick and Diane L Deitrick property recorded in Official Record Volume 2402, Page 152 of said county's deed records, also being all of Muskingum County Auditor's Parcel Numbers 73-90-04-15-000 and 73-90-04-16-000:


SURVEYOR'S NOTES AND REFERENCES:
 Muskingum County Tax Maps and Orthophotos of the area. Surveys completed within Buckingham's 2nd Add by; Charles R Harkness PLS #6885 dated 10/4/1990 (Job #368); by Dana A Snouffer PLS #7543 part of Lot 3; by Richard Daniels PLS #5410 of Lots 4 and 5.
Note #1- Axle or Pin found near position of previously set pin by Charles R Harkness. Does not meet minimum standards and was not used in this survey.

This plat was prepared by C.R. Harkness Surveying & Mapping Inc. in accordance with Chapter 4733-37 of the Administrative Code, and is intended to be used for the location of the lots surveyed and does not show all or any easements of record, unless otherwise indicated.

Charles R. Harkness
 Charles R. Harkness PLS #6885



SURVEY FOR: James & Diane Deitrick	
Survey Date: 7/25/12	Drawn Date: 7/26/12
C R HARKNESS SURVEYING & MAPPING, INC. 8205 OLD TOWN ROAD, ROSEVILLE, OHIO 43777 PHONE/FAX (740) 849-0122	
Job Number: Job #1994	Drawing/Sheet No. Plat #01

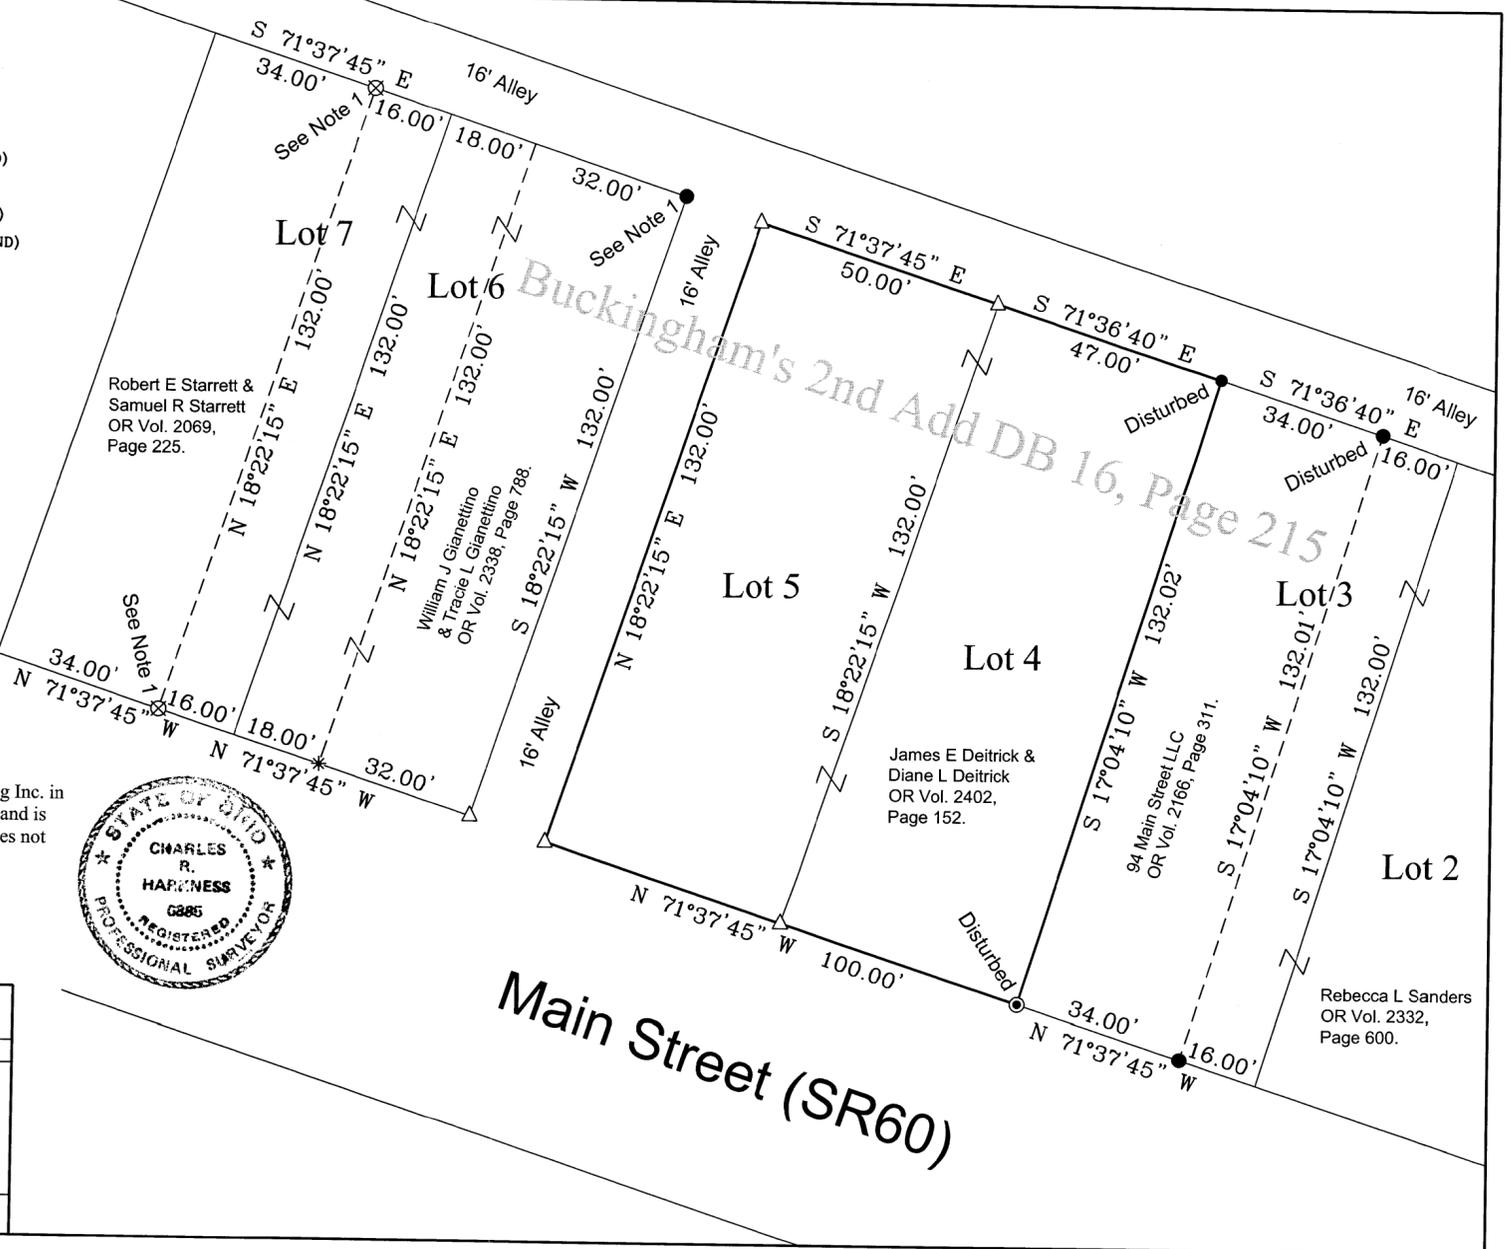

Buckingham's 2nd Add DB 16, Page 215