


73-90-08-07

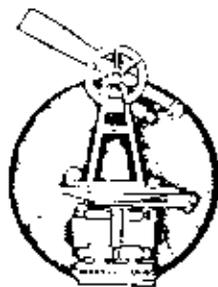

L. Peter Dinan & Associates

27 South Sixth Street

P. O. Box 55, Zanesville, Ohio 43701

SURVEYING & MAPPING

Frances Henderson
Parcel #1
House and Garage

Situated in the State of Ohio, County of Muskingum, Township of Wayne.

Being a part of Section 30, Township 13, Range 12 bounded and described as follows:


Commencing at an iron pin at the Southwest Corner of Lot "A" in Power Addition as recorded in Plat Book 5, Page 81; thence south 75 degrees 03 minutes east 135.52 feet to an iron pin and the true place of beginning of the premises herein intended to be described; thence south 75 degrees 03 minutes east 140.35 feet to an iron pin on the west side of Mill Street; thence south 14 degrees 10 minutes west 66 feet to an iron pin; thence north 75 degrees 03 minutes west 138.93 feet to an iron pin; thence north 12 degrees 56 minutes ~~east~~ 66 feet to the true place of beginning, containing twenty-one hundredths (0.21) of an acre more or less.

This description written from a survey made by L. Peter Dinan, Registered Surveyor #5451, December 16, 1985.

**OFFICE COPY
NOT RECORDABLE**

L. PETER DEAN & ASSOCIATES
27 SOUTH SIXTH STREET
ZANESVILLE, OHIO

73-90-08-07

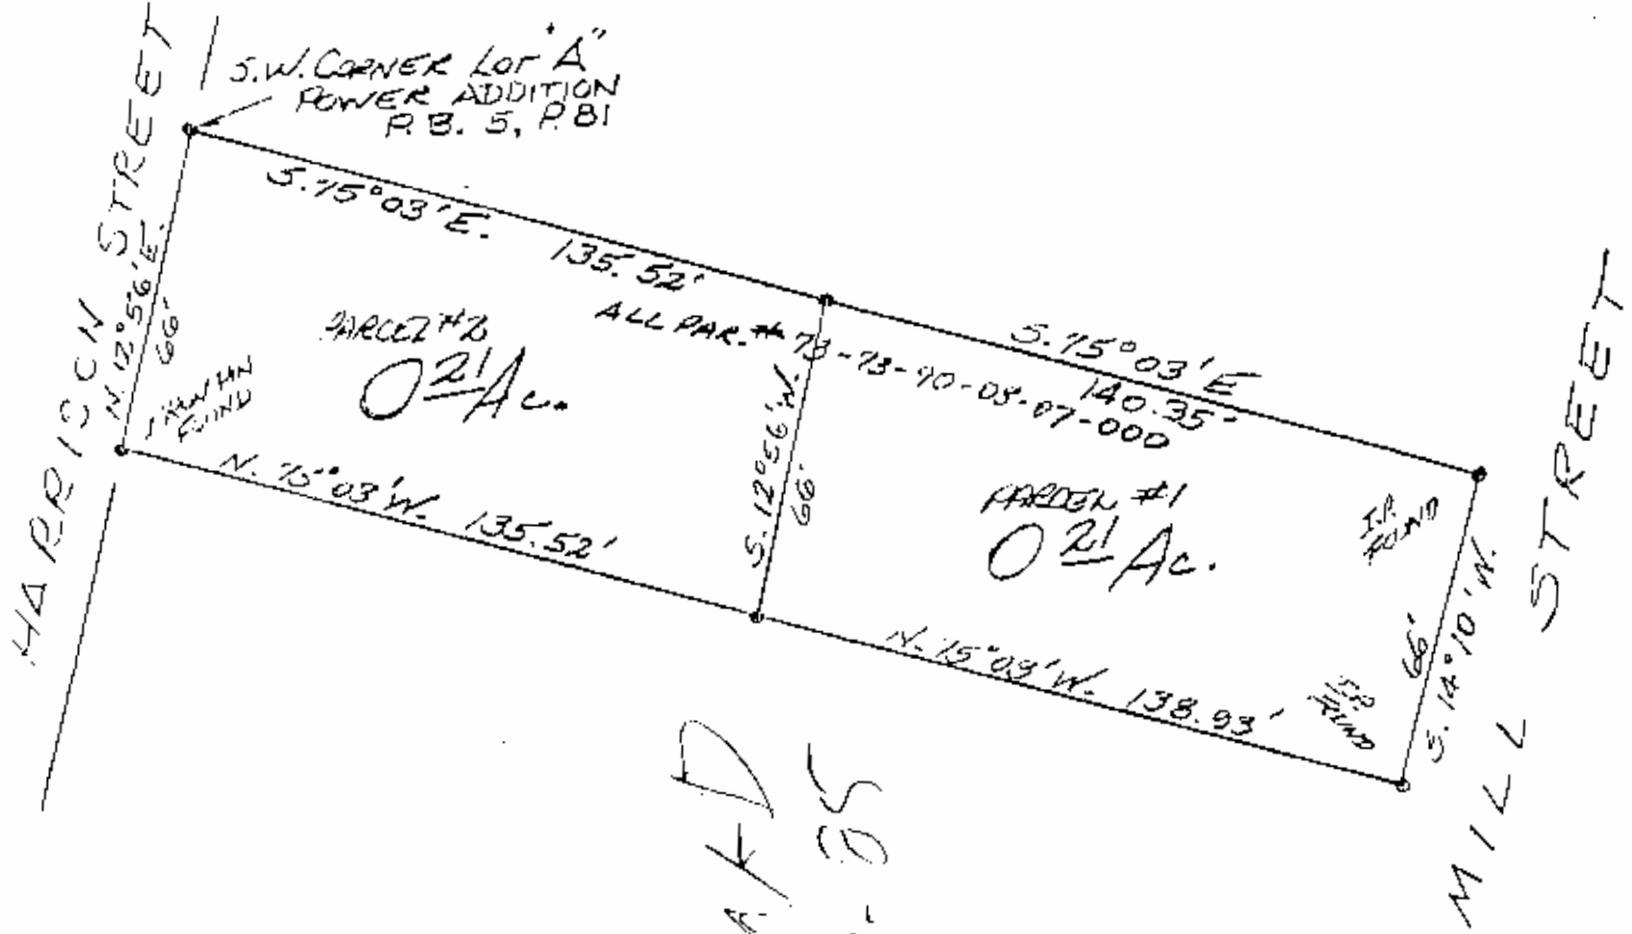

OFF VAD
12-27-85
OFFICE COPY
NOT RECORDABLE

PART OF SECTION 30
TOWNSHIP 13, RANGE 12
WAYNE TOWNSHIP
MUSKINGUM CO. OHIO

Dec. 13, 1985