


7390-08-07-001

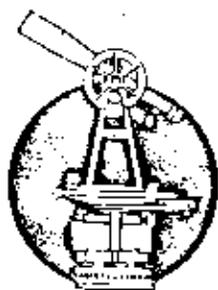

L. Peter Dinan & Associates

27 South Sixth Street

P. O. Box 55, Zanesville, Ohio 43701

SURVEYING & MAPPING

Frances Henderson
Parcel #2
Garden and Shed

Situated in the State of Ohio, County of Muskingum, Township of Wayne.

Being a part of Section 30, Township 13, Range 12 bounded and described as follows:

Beginning at an iron pin at the Southwest Corner of Lot "A" in Power Addition as recorded in Plat Book 5, Page 81; thence south 75 degrees 03 minutes east 135.52 feet to an iron pin; thence south 12 degrees 56 minutes west 66 feet to an iron pin; thence north 75 degrees 03 minutes west 135.52 feet to an iron pin on the East Line of Harrison Street; thence along said Harrison Street north 12 degrees 56 minutes east 66 feet to the place of beginning, containing twenty-one hundredths (0.21) of an acre more or less.


This description written from a survey made by L. Peter Dinan, Registered Surveyor #5451, December 16, 1985.

**OFFICE COPY
NOT RECORDABLE**

25

L. PETER DIMAN & ASSOCIATES
27 SOUTH SIXTH STREET
ZANESVILLE, OHIO

73-90-08-07

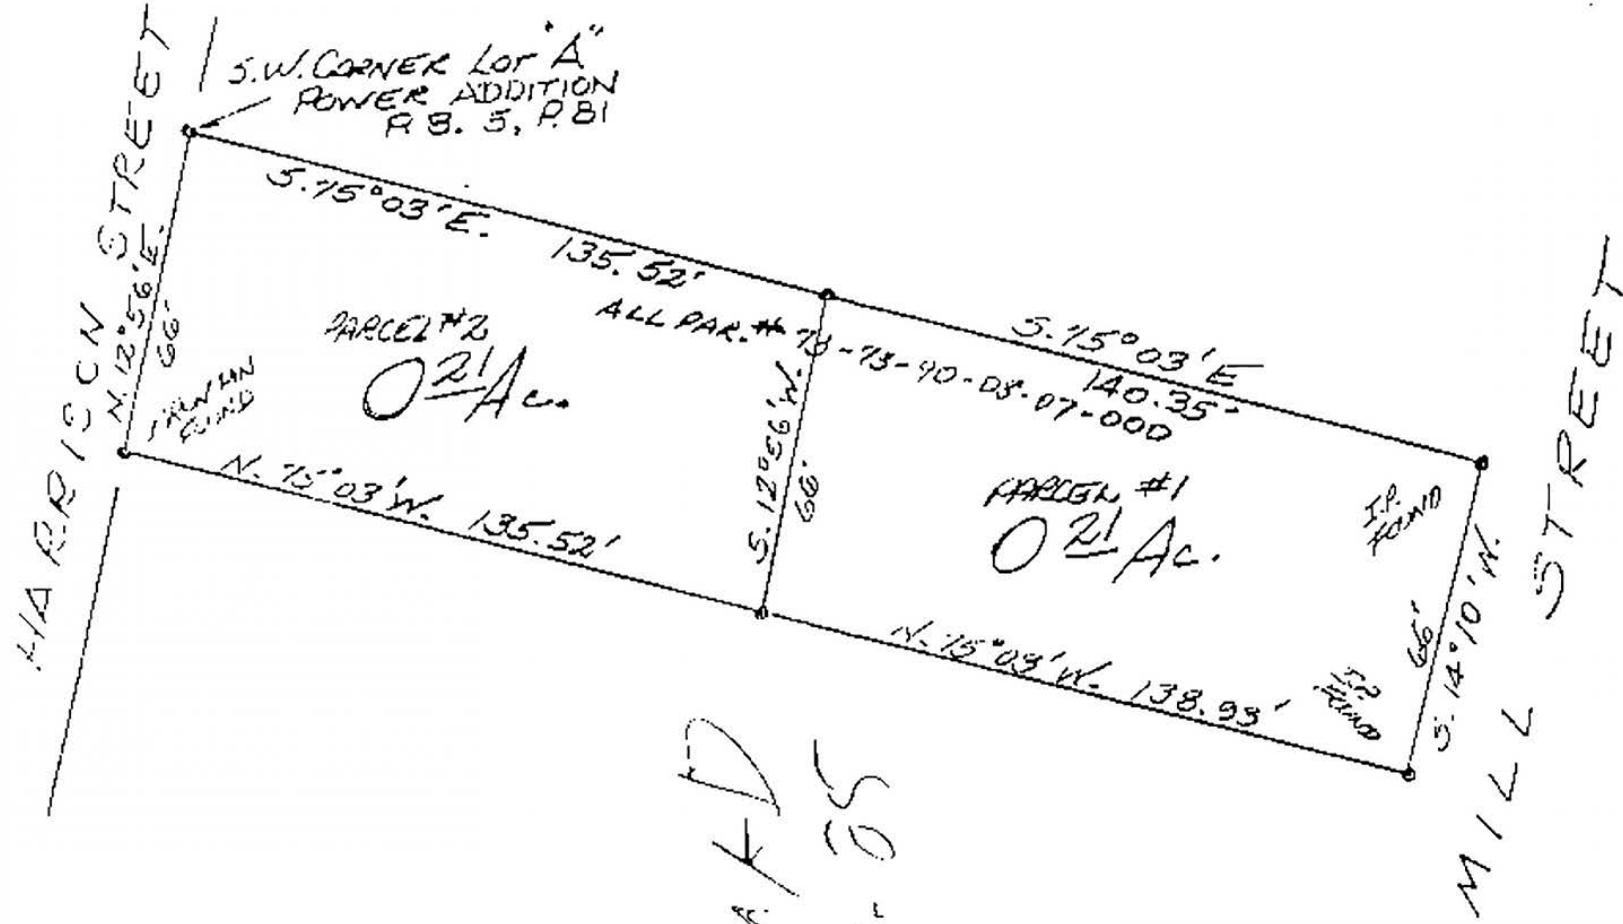

OFFERED
12-27-05
OFFICE COPY
NOT RECORDABLE

PART OF SECTION 30
TOWNSHIP 13, RANGE 12
WAYNE TOWNSHIP
MUSKINGUM CO. OHIO

Dec. 13, 1985