

73-93-29-28 ✓

5750 SUGARGROVE RD

Ernest & Elva Franklin
10/20/83

Situated in the State of Ohio, County of Muskingum, Township of Wayne, T 13, R 12, Southeast Quarter of Section 29, bounded and described as follows:

Commencing at the Southeast corner of the Southeast Quarter of Section 29; thence North $29^{\circ} 47' 05''$ West 1280.02 feet to the center of Sugargrove Road the place of beginning; thence along center of Sugargrove Road South $72^{\circ} 24' 49''$ West 294.50 feet; thence leaving said road South $41^{\circ} 50' 07''$ East 320.38 feet to an iron pin passing an iron pin at 20.00 feet; thence North $71^{\circ} 40' 52''$ East 307.30 feet to an axel; thence North $52^{\circ} 32' 13''$ West 23.80 feet; thence North $43^{\circ} 31' 55''$ West 298.80 feet to the center of Sugargrove Road the place of beginning passing an iron pin at 278.80 feet and containing 2.00 acres more or less. Deed Reference Ernest and Elva Franklin, Vol. 498, Page 763.

Above description bearings are based on the bearing of the South line of the Southeast Quarter of Section 29 being West.


Survey & Description By:

R. L. Daniels

R. L. Daniels
Registered Surveyor No. 5410

Eng Copy

73-93-29

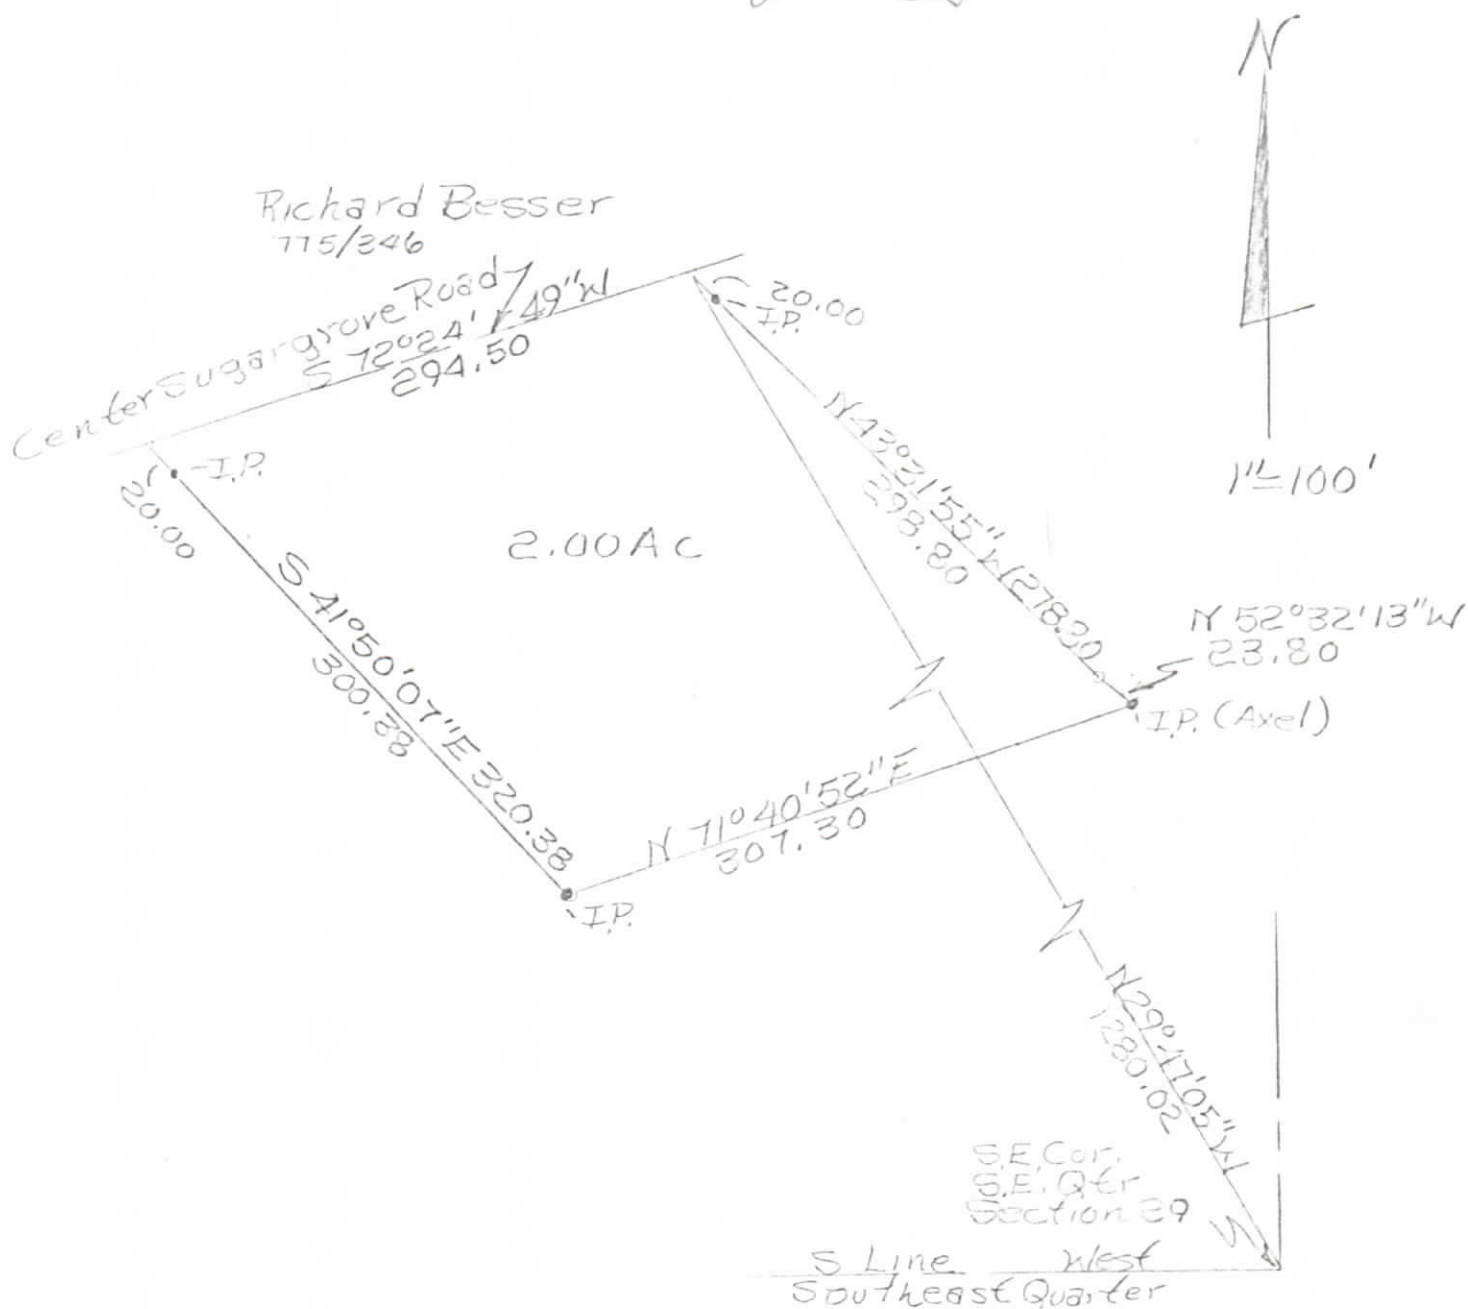

OFFICE COPY
NOT RECORDABLE

Survey Of Ernest & Elva
Franklin Property 10/20/83
By R.L. Daniels Reg.
Surveyor 5410
Muskogum County,
Wayne Township,
T13, R12, Southeast
Quarter Section 29.