


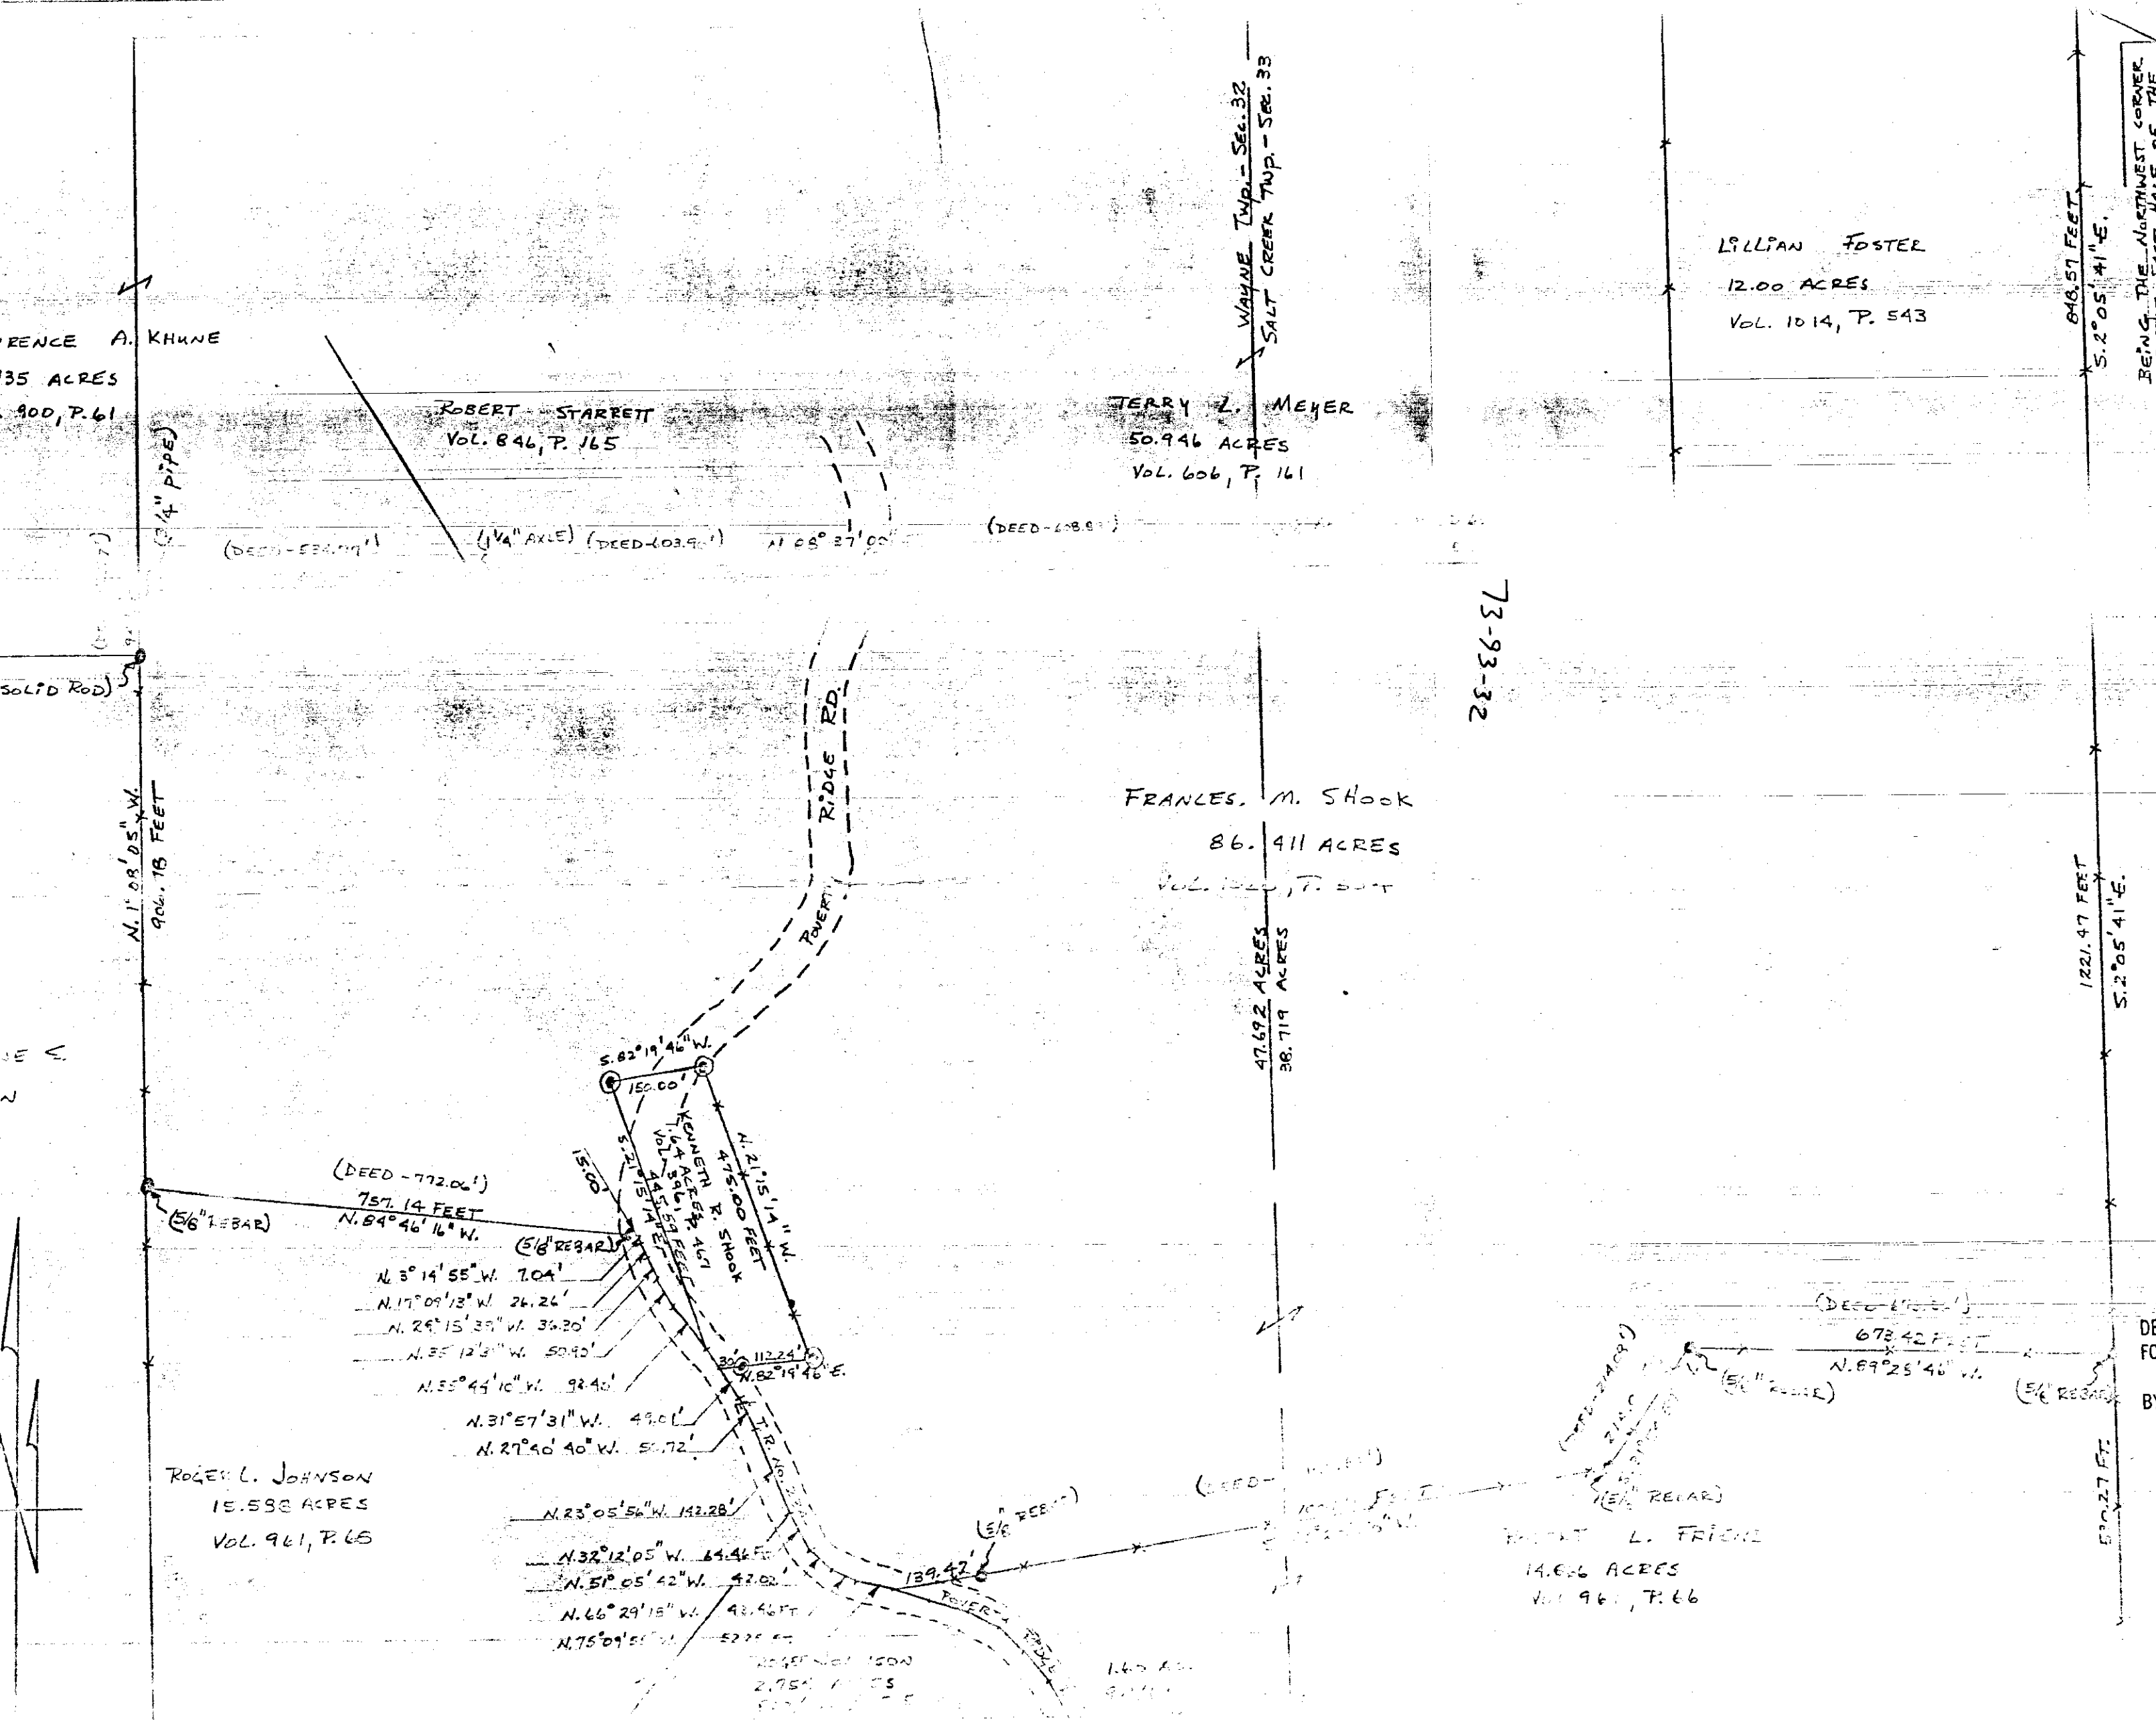

BEING THE SOUTHWEST CORNER
BEING THE EAST HALF OF THE
SOUTHWEST QUARTER OF SEC.
NO. 33

NOTES:

- CONCRETE MONUMENTS FOUND
- IRON PINS FOUND
- IRON PIPES FOUND
- RAILROAD SPIKE FOUND
- EXISTING FENCE LINE
- IRON PINS SET ARE ONE HALF
INCH REBAR WITH IDENTIFICATION CAP
- THE BEARINGS FOR THIS SURVEY ARE BASED
ON THE WEST LINE OF THE EAST HALF OF
THE SOUTHWEST QUARTER OF SEC. NO. 33
AS BEING S. 2° 05' 41" E.


REFERENCES:

Vol. 1020, P. 504	Vol. 961, P. 66
900 " 61	" 961 " 64
" 656 " 115	" 822 " 213
" 606 " 161	" 961 " 66
" 1014 " 543	" 805 " 121
" 396 " 467	" 441 " 360
" 397 " 100	" 185 " 163
" 249 " 608	" 282 " 639
" 382 " 72	

STATE OF OHIO
Vol. 479, P. 53
77.77 AC.

DESCRIPTION APPROVED
FOR AUDITOR'S TRANSFER

BY 2-6-91

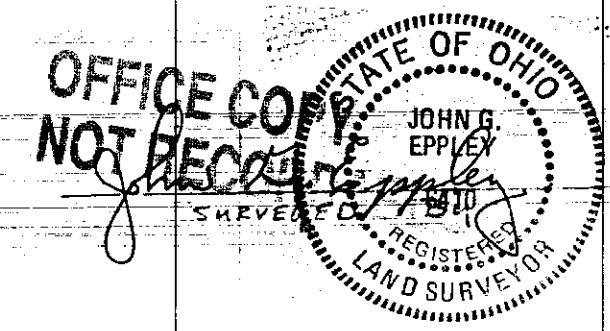

BEING A PARCEL OF LAND LOCATED IN THE SOUTHWEST
QUARTER OF SEC. NO. 20, T-13, R-12 OF THE CONGRESS
LANDS EAST OF THE SCIOTO RIVER, WAYNE TWP.,
AND ALSO A PART OF THE SOUTHWEST QUARTER
OF SEC. NO. 23, T-13, R-12, MARIETTA CO., OHIO.