

SURVEYING &amp; MAPPING

**L. Peter Dinan & Associates**

27 South Sixth Street

P.O. Box 55, Zanesville, Ohio 43702-0055

Ray and Alma Flagg Family Trust  
All Of Parcel #80-81-02-03-14-000

Situated in the State of Ohio, County of Muskingum, City of Zanesville.

Being a part of House Lot 44 of the Plat of Springfield (Formerly Putnam) recorded in Plat Book A-O, Page 2, now in the City of Zanesville bounded and described as follows:

Beginning at an iron pin found at the northeast corner of said Lot 44; thence along the east line of said Lot 44 south 37.50 feet to an iron pin; thence west 174.45 feet to an iron pin on the west line of said Lot 44; thence along the west line of said Lot 44 north 37.50 feet to an iron pin found at the northwest corner of said Lot 44; thence along the north line of said Lot 44 east 174.45 feet to the place of beginning.

This description written from a survey made by L. Peter Dinan, Registered Surveyor #5451, February 4, 1999.

**OFFICE COPY  
NOT RECORDABLE**


DESCRIPTION APPROVED  
FOR AUDITOR'S TRANSFER

BY ALD

2-5-99



L. PETER DINAN & ASSOCIATES  
 27 SOUTH SIXTH STREET  
 ZANESVILLE, OHIO

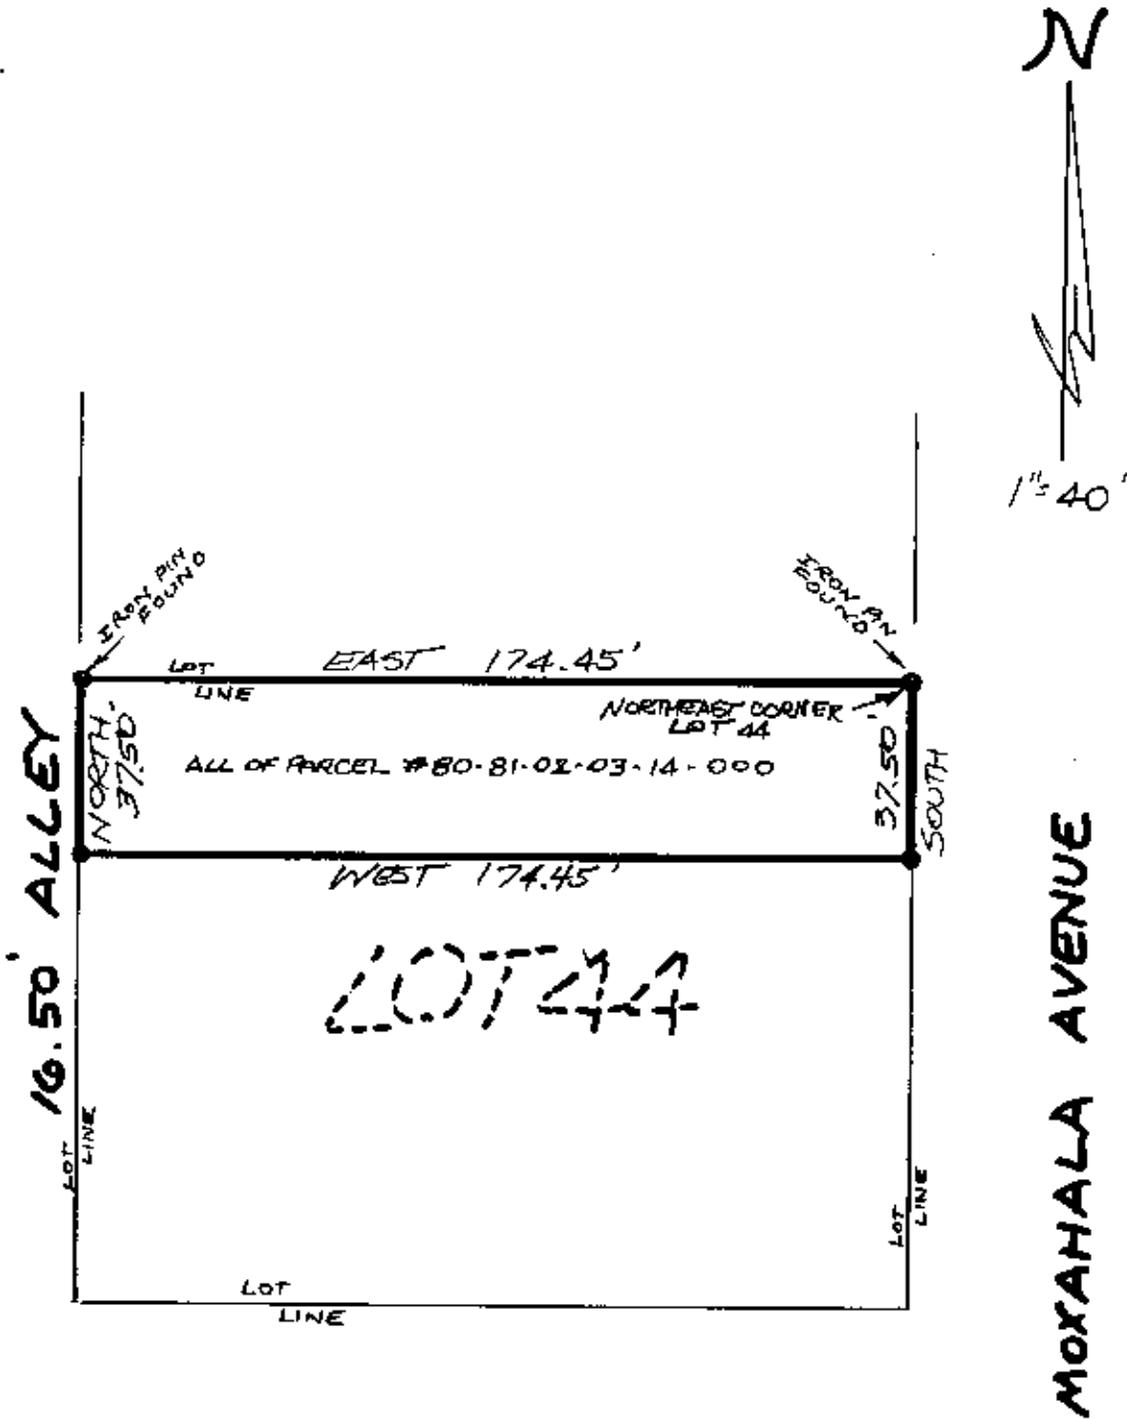

DESCRIPTION APPROVED  
 FOR AUDITOR'S TRANSFER  
 BY [Signature]  
 2-5-99

PART OF  
 IN LOT # 44  
 TOWN OF PUTNAM  
 CITY OF ZANESVILLE  
 MUSKINGUM COUNTY, OHIO

FEB. 2, 1999  
 OFFICE COPY  
 NOT RECORDABLE  
 L. PETER DINAN  
 REGISTERED SURVEYOR