

SURVEYING & MAPPING

119 VAN BUREN ST

Phone and Fax: 740-453-8448

L. Peter Dinan & Associates

27 South Sixth Street

P.O. Box 55, Zanesville, Ohio 43702-0055

Part of Lot 97
All Of Parcel #81-03-02-17-000

Situated in the State of Ohio, County of Muskingum, City of Zanesville.

Being a part of House Lot 97 of the Town Plat of Putnam as recorded in Plat Book A-D, Page 2 bounded and described as follows:

Beginning at an iron pin placed at the southwest corner of said Lot 97; thence along the west line of Lot 97 north 5 degrees west 92.0 feet to a drill hole in concrete walk; thence north 85 degrees east 46.0 feet to an iron pin placed; thence south 5 degrees east 92.0 feet to an iron pin placed on the south line of Lot 97; thence along the south line of Lot 97 south 85 degrees west 46.0 feet to the place of beginning,

This description written from a survey made by L. Peter Dinan, Registered Surveyor #5451, March 31, 2003.

DESCRIPTION APPROVED
FOR AUDITOR'S TRANSFER


BY

[Signature]
4-2-2003

OFFICE COPY
NOT RECORDABLE



L. PETER DINAN & ASSOCIATES
27 SOUTH SIXTH STREET
ZANESVILLE, OHIO

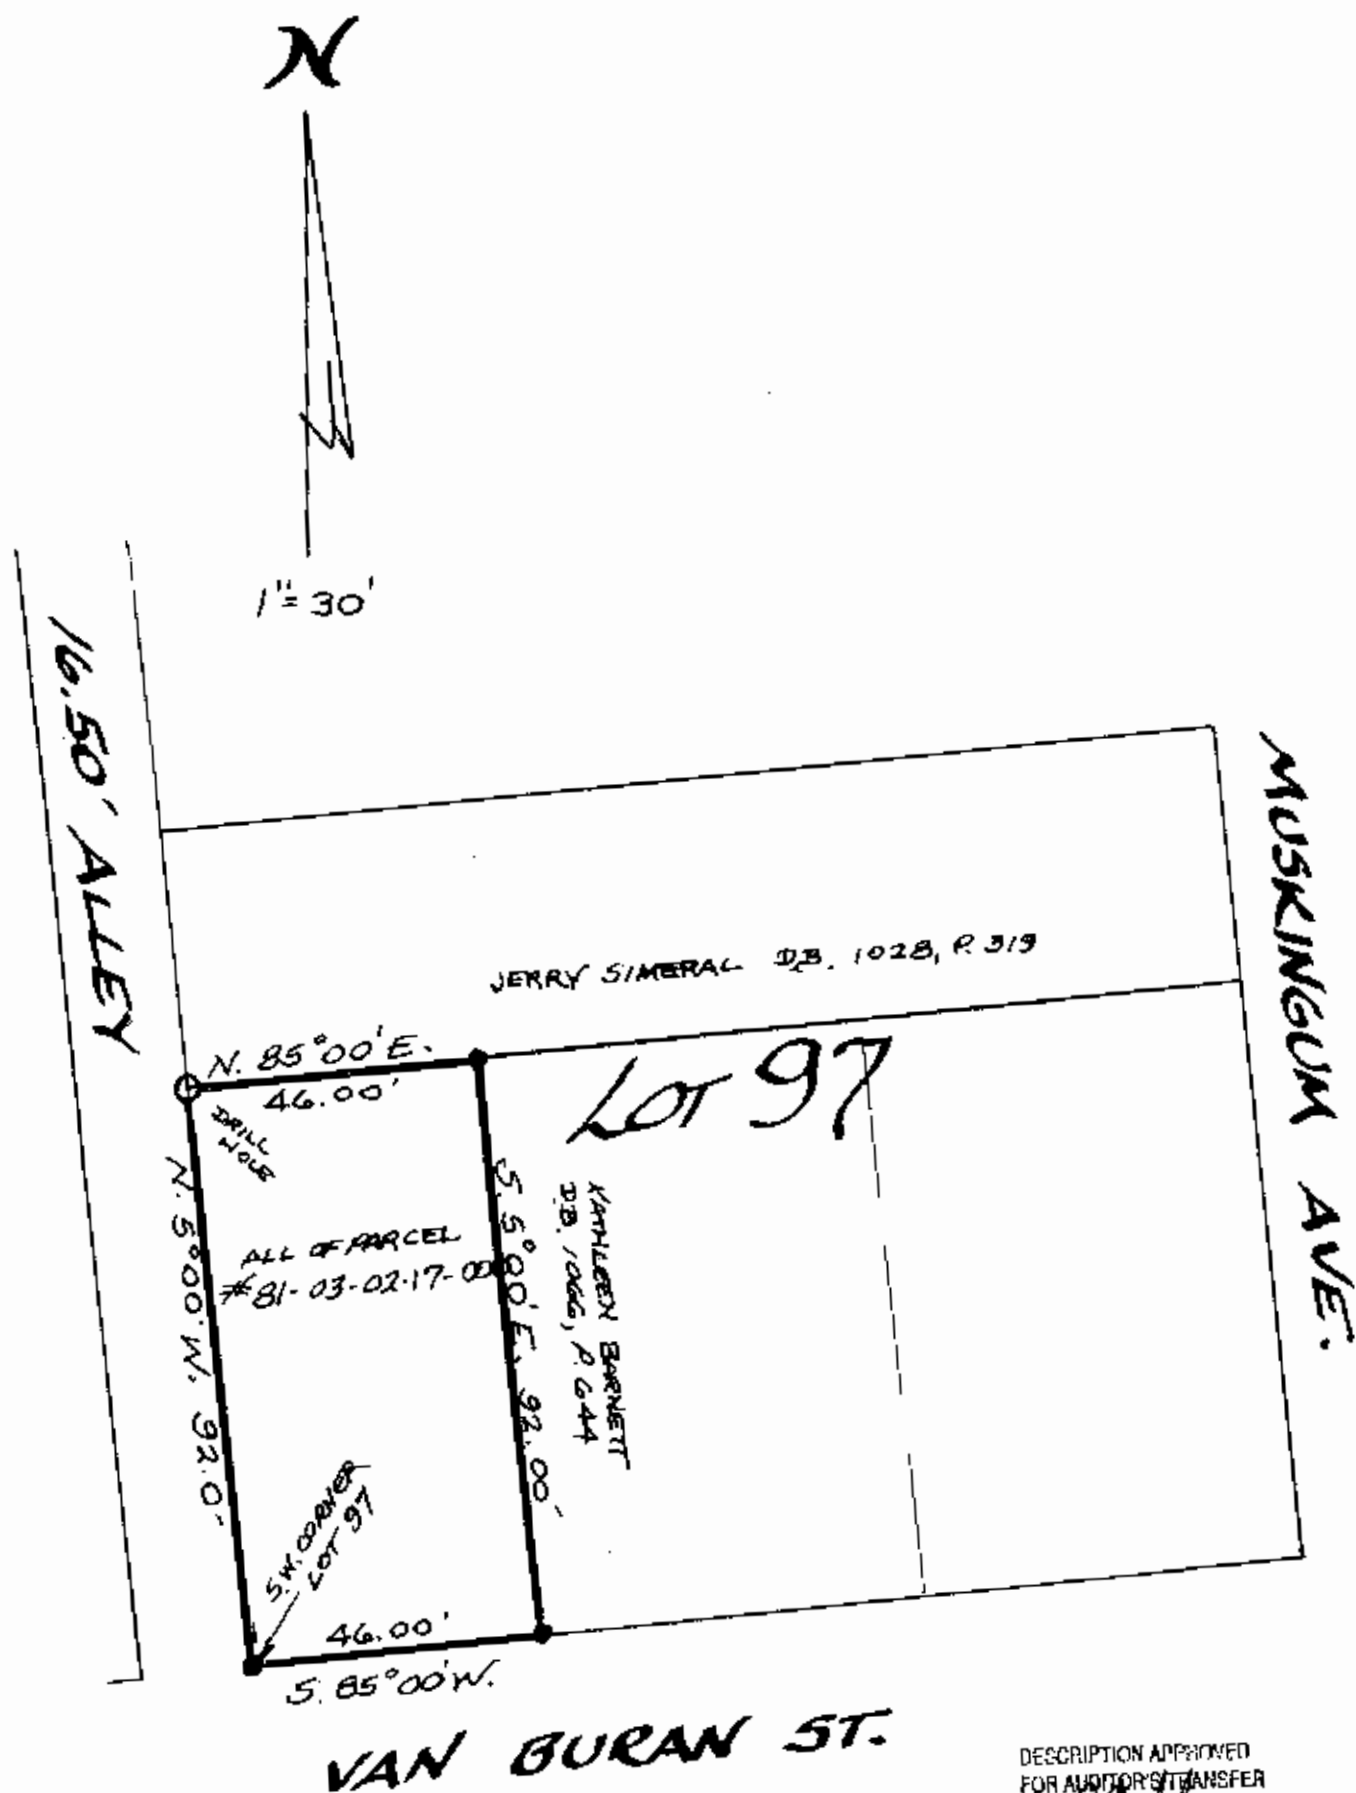

DESCRIPTION APPROVED
FOR AUDITOR'S TRANSFER
BY APD
4-2-2003

PART OF LOT 97
TOWN OF PUTNAM
CITY OF ZANESVILLE
MUSKINGUM CO. OHIO

MAR 25 2003

OFFICE COPY
NOT RECORDABLE

L. PETER DINAN
REGISTERED SURVEYOR #5451