

81-04-02-05-000 A

SITUATED IN

The State of Ohio, County of Muskingum
City of Zanesville and being part of House
Lot 102, Plat of Putnam, fka The Town of Springfield,
PB A-0, Page 2.

BASIS OF BEARING


Bearings are based on State Plane Grid Coordinates,
NAD83, Ohio South, per GPS Observation.

REFERENCES

* As Noted on Plat
www.muskingumcountyauditor.org
www.mceo.org
<http://recorder.muskingumcounty.org>


LEGEND

- Iron Pin Found
- Pipe Found w/cap
- × T-post Found
- ⌵ Property Hook
- ⊙ Iron Pin Set
- Ex. Fence
- ⊗ Axle Found

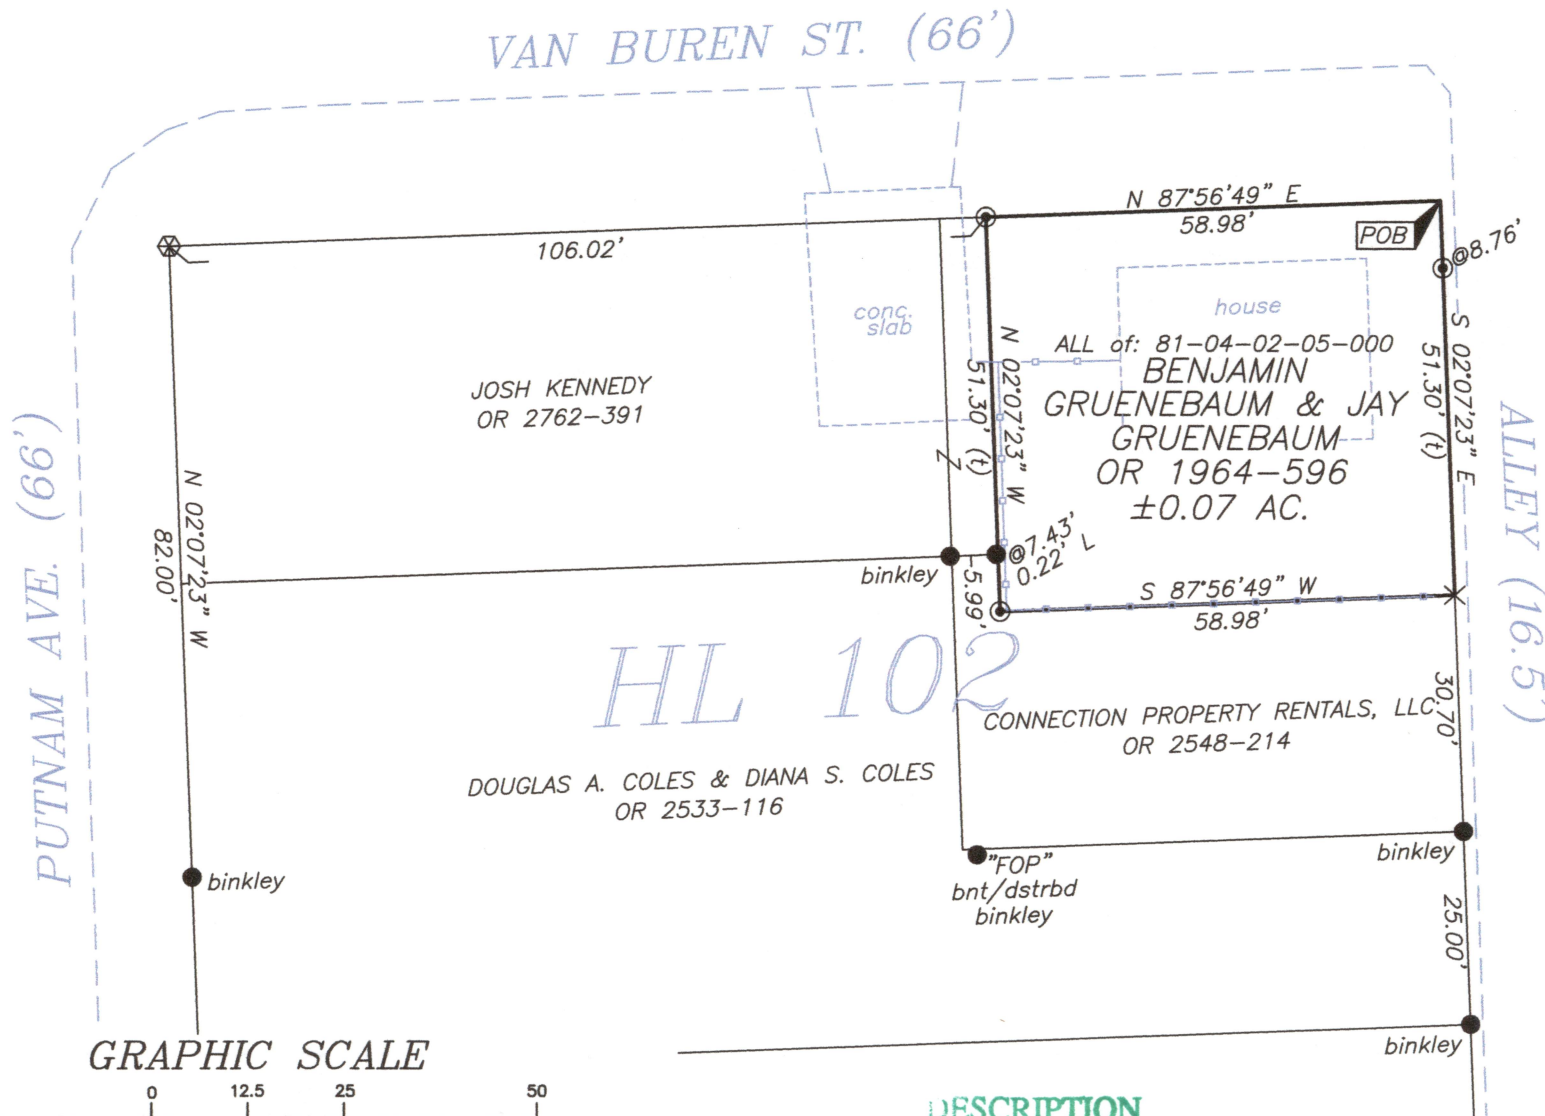

HL 102

GRAPHIC SCALE

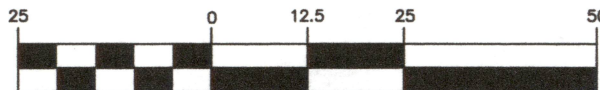

(IN FEET)
1 inch = 25 ft.

DESCRIPTION

APPROVED

By: *[Signature]*



OFFICE COPY
NOT RECORDABLE
Date: 2/13/20
Brian Kelly McPeck
Reg. Surveyor No. 8517

MCPEEK LAND SURVEYING
LLC
www.mcpeeklandsurveying.com
email: brian@mcpeeklandsurveying.com
340 Robin Hood Ln., * Zanesville, Oh 43701 * 740.704.6073