


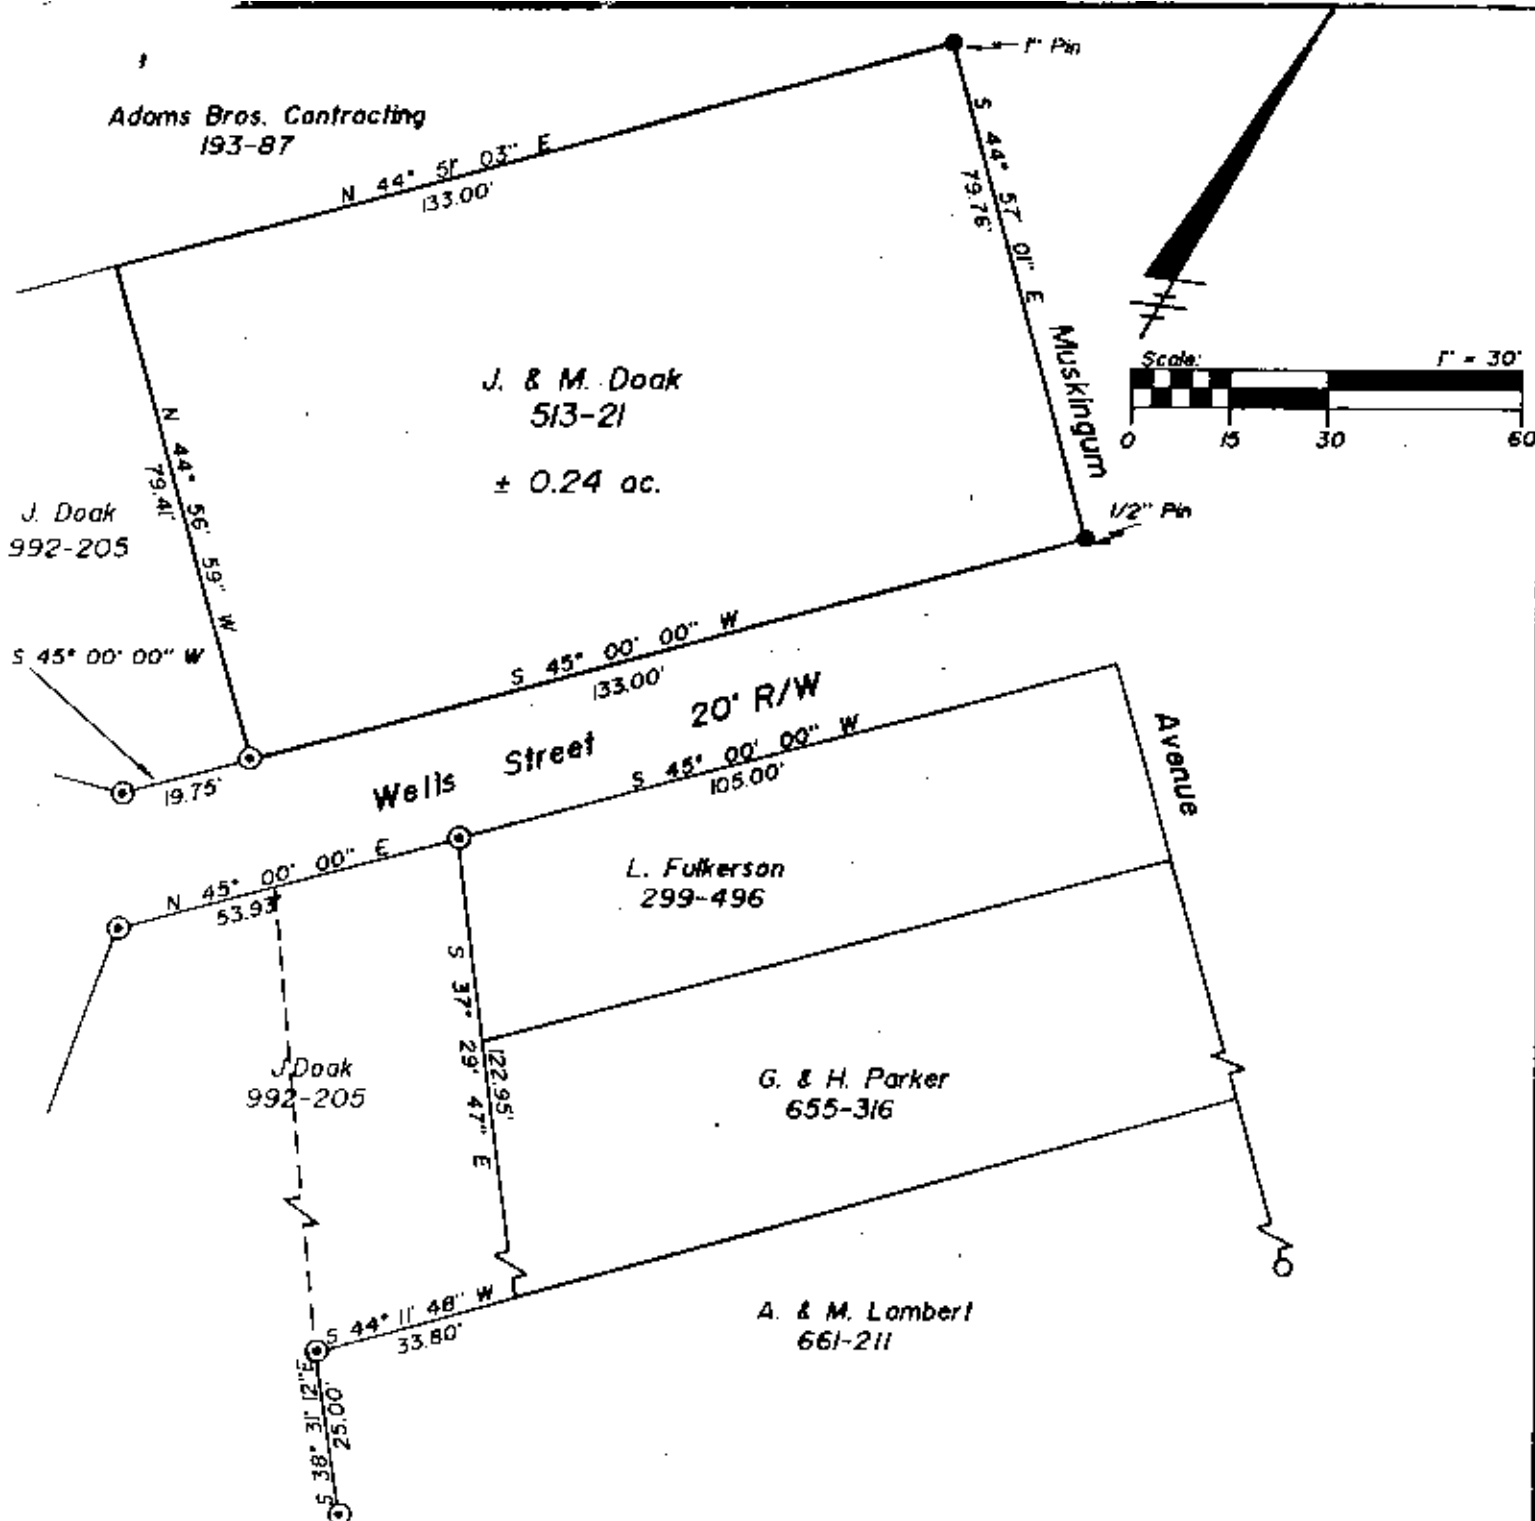

LEGEND

- Iron Pin Set, 5/8" dia.
- Iron Pin Found
- Drilled Hole Found

REFERENCES

P.B. 3, Pg. 29
D.R. 992-205
D.R. 299-496
D.R. 655-316
D.R. 661-211
D.R. 893-215
D.R. 193-87
D.R. 513-21
Tax Map 61-20

PARCEL NO.

80-01-20-02-03-000

DESCRIPTION APPROVED
FOR AUDITOR'S TRANSFER

BY J. J. Lamb
8-15-88

SITUATED IN AND BEING A PART OF

The First Ward of the City of Zanesville, Muskingum County,
Ohio.

BASIS OF BEARINGS

Bearings based on the West line of Wells Street,
N 10° 00' 00" W.

OFFICE COPY
NOT RECORDABLE

Timothy H. Linn

8/05/88
Date

STATE OF OHIO
TIMOTHY H. LINN
7113
REGISTERED PROFESSIONAL SURVEYOR



Linn Engineering, Inc.
Civil Engineering Consultants
P.O. Box 2671 Zanesville, Ohio 43702-2671

614-452-7434