





CANNON LAND SURVEYING

7945 Twp. Rd.114 NE
New Lexington, Ohio 43764
(740) 342-2835

Bearings shown are to an assumed meridian and are used to denote angles only.
Data references: USGS maps, tax maps, deed descriptions and existing monumentation.
This survey is subject to any facts that may be disclosed by a full an accurate title search.

Intersection of the East Line
of Wayne Ave. & the North Line of Section 6

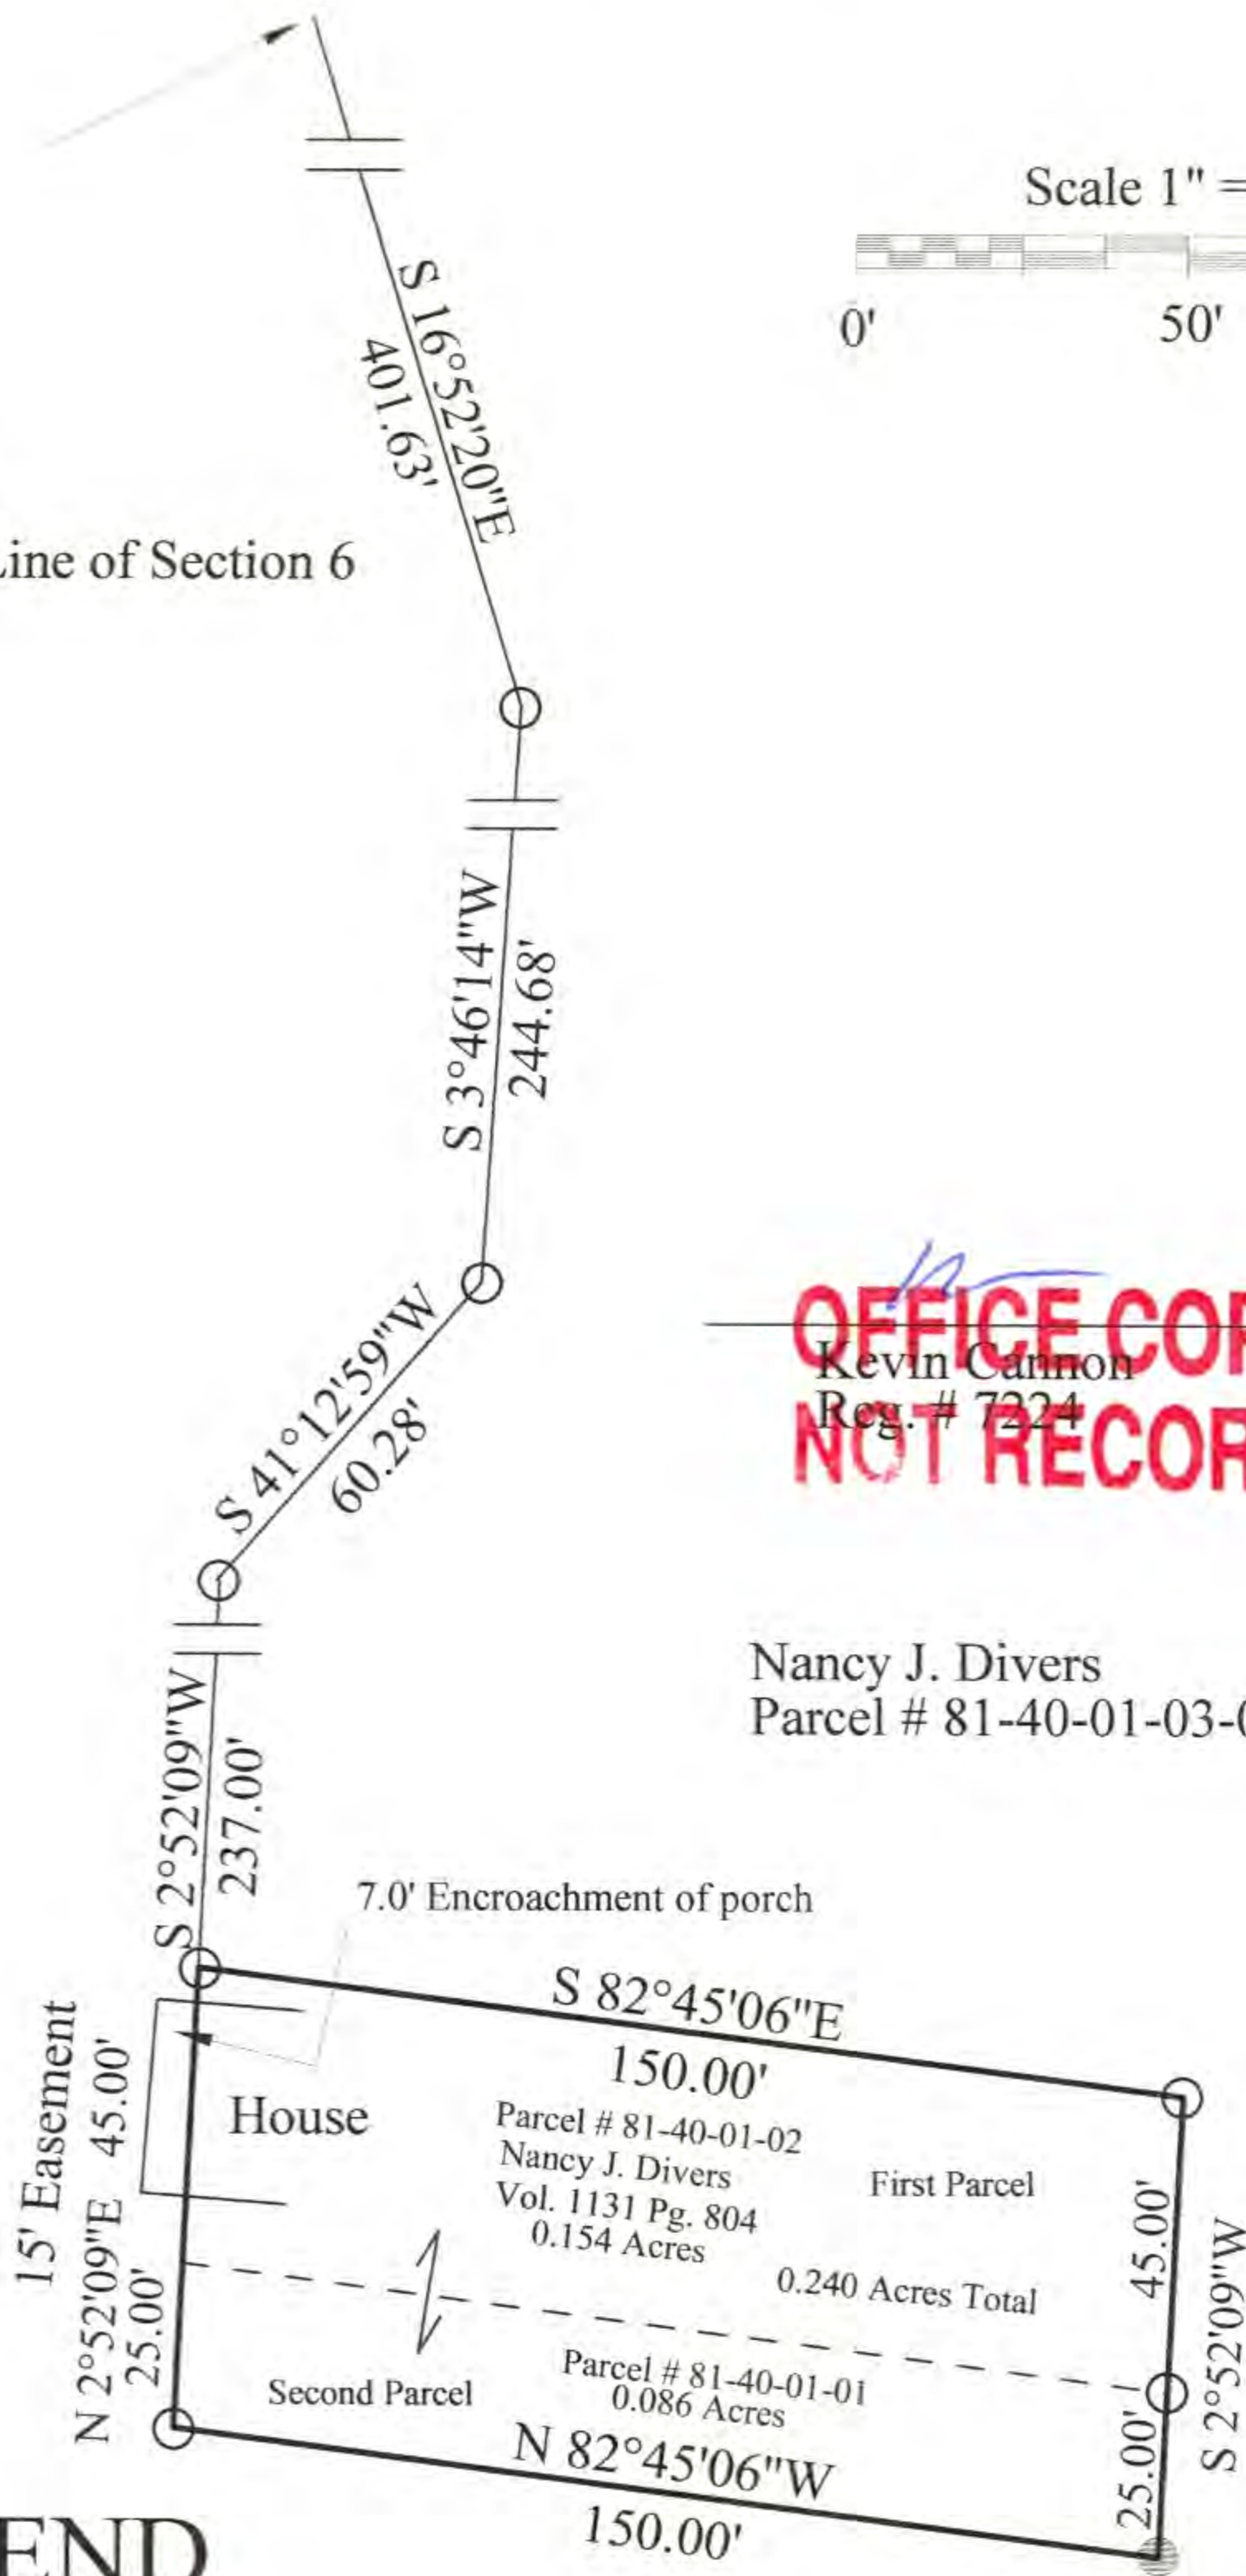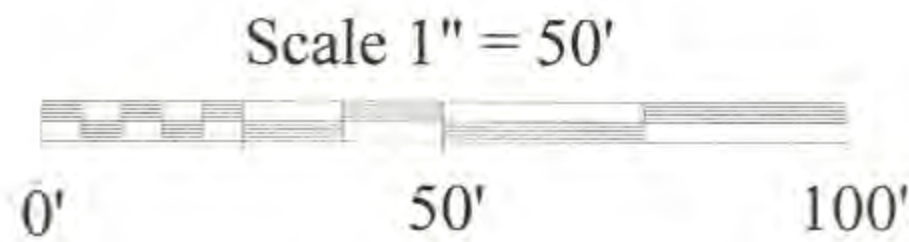

OFFICE COPY 12/2/11
Kevin Cannon Reg. # 7224 Date
NOT RECORDABLE

Nancy J. Divers
Parcel # 81-40-01-03-001

City Of Zanesville
Parcel # 81-40-01-08



LEGEND

- Iron Pin Set 5/8" Rebar with Plastic Id. Cap Stamped 7224
- Iron Pin Found
- Railroad Spike Set
- Railroad Spike Found
- Stone Found
- Post
- Fence
- Basis of Bearings

Edmond Romine Trustee
Vol. 218 Pg. 712

Survey for: Nancy Divers
State: Ohio
County: Muskingum
Township: City
T-12, R-13 Lot: N/A
Section: 6
City or Village: Zanesville
Subdivision: N/A

DESCRIPTION APPROVED
By: *[Signature]* 12/6/11