





# CANNON LAND SURVEYING

7945 Twp. Rd.114 NE  
New Lexington, Ohio 43764  
( 740 ) 342-2835

Bearings shown are to an assumed meridian and are used to denote angles only.  
Data references: USGS maps, tax maps, deed descriptions and existing monumentation.  
This survey is subject to any facts that may be disclosed by a full an accurate title search.

Intersection of the East Line  
of Wayne Ave. & the North Line of Section 6

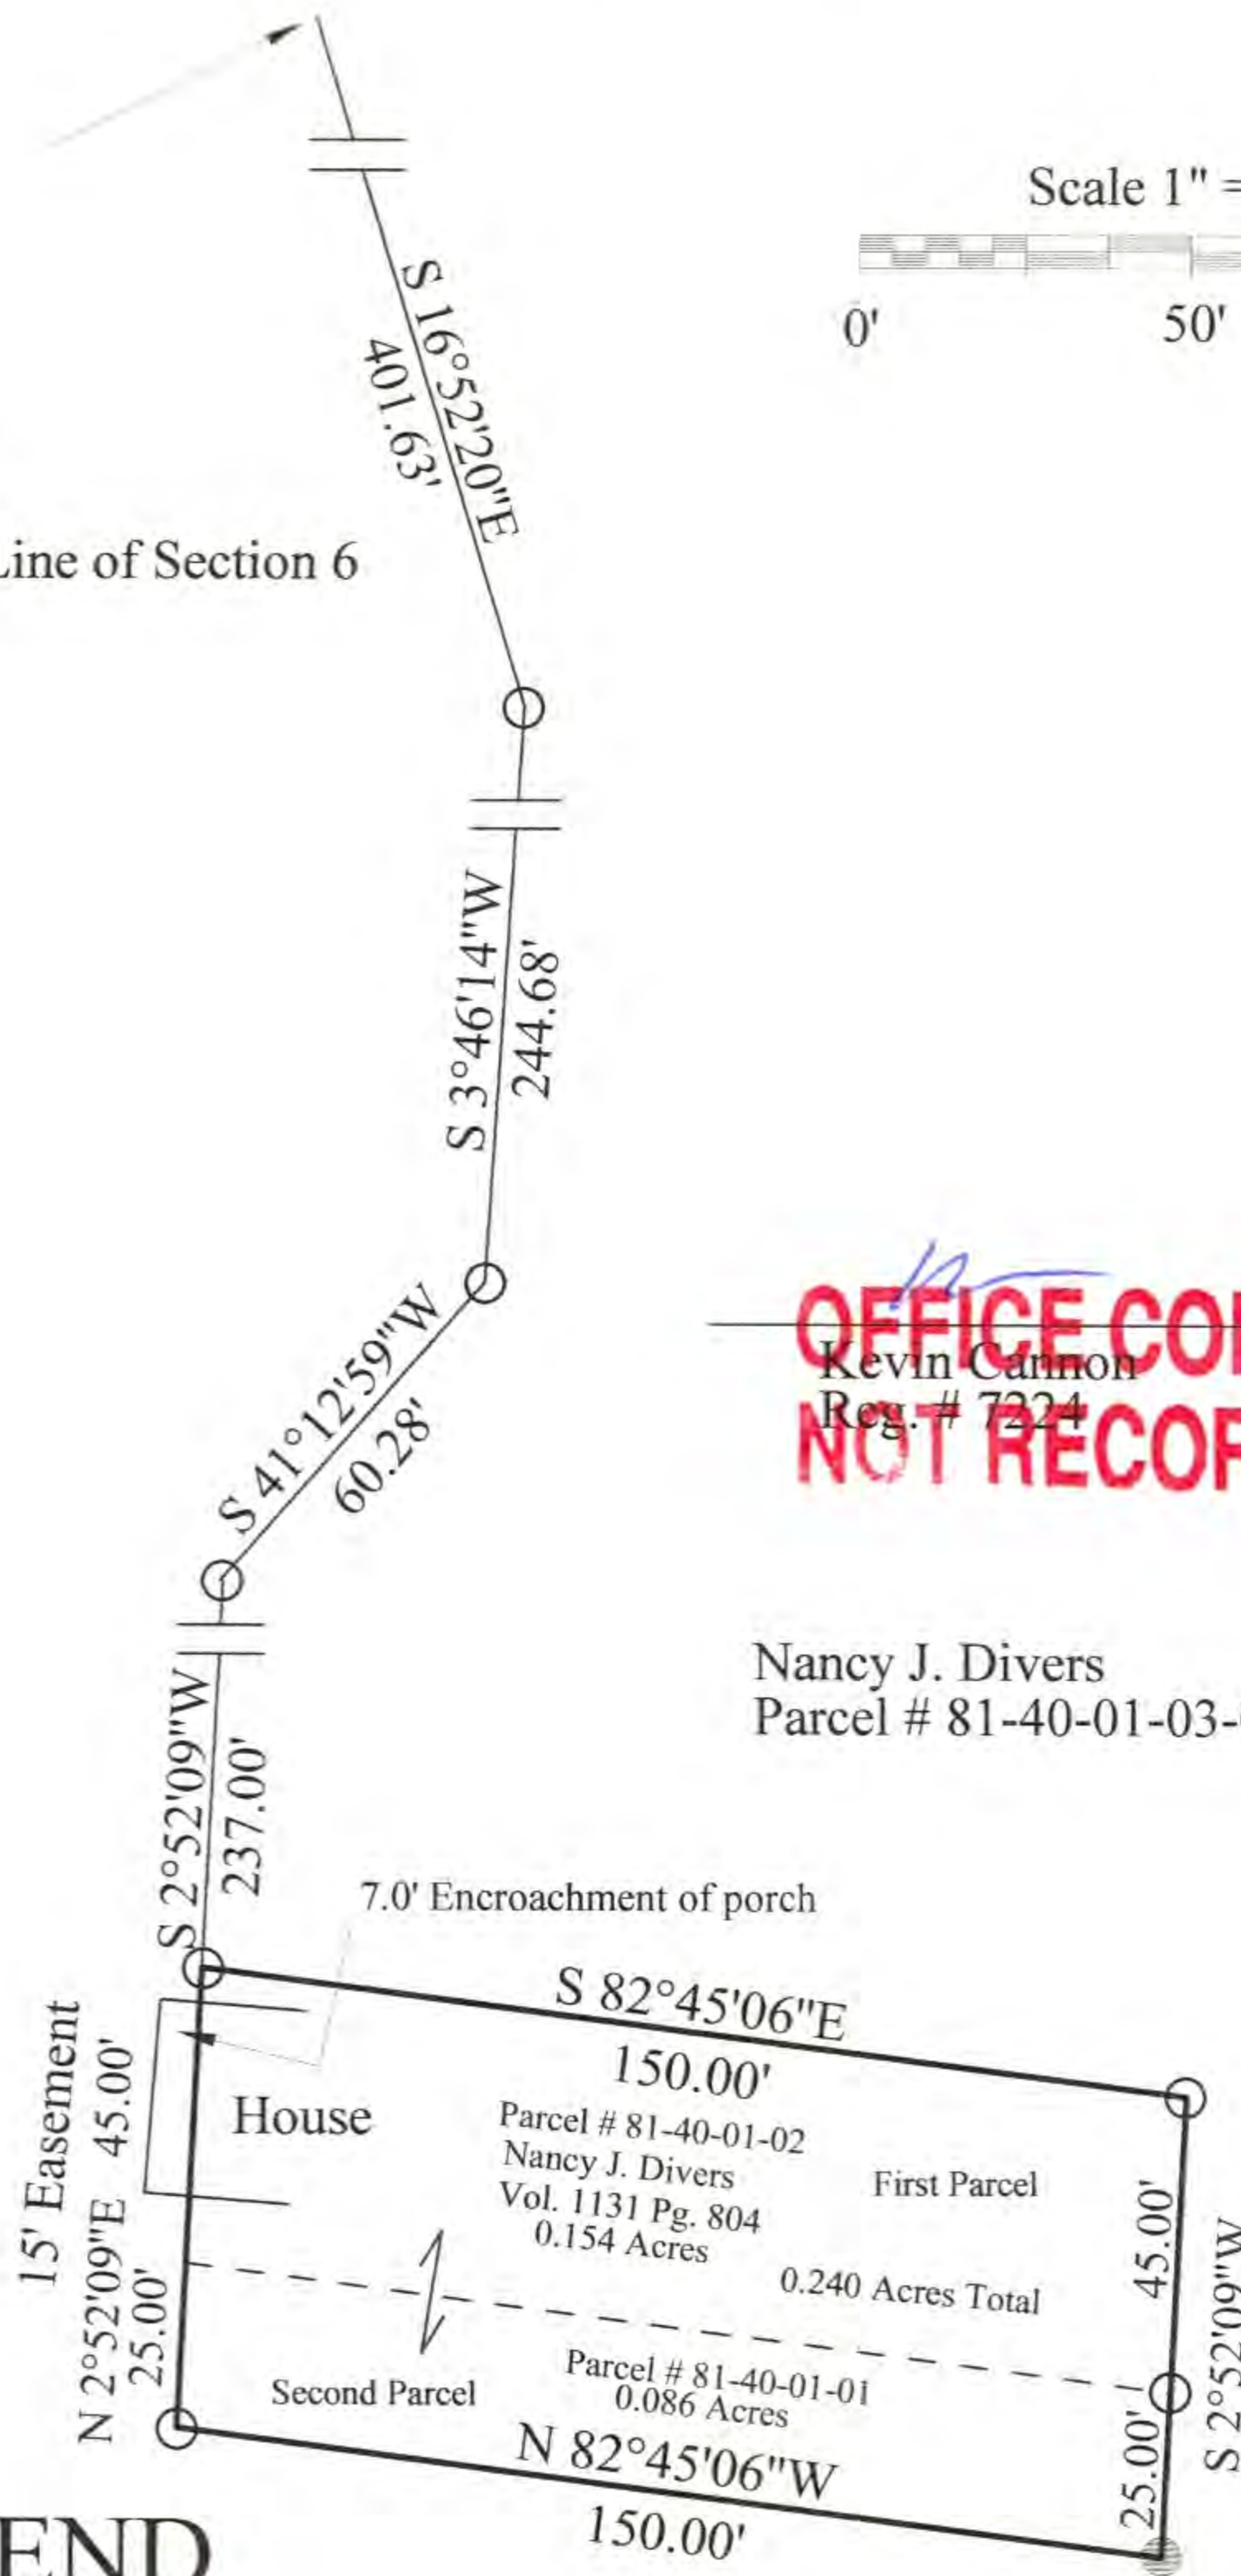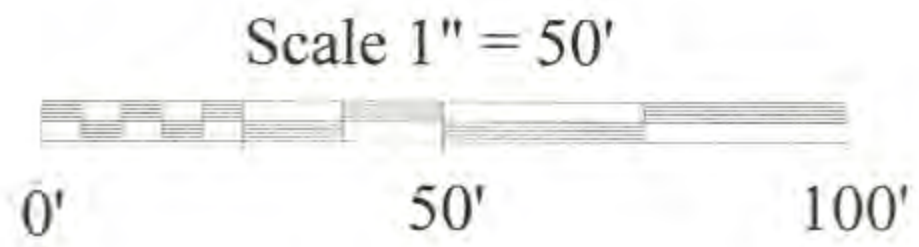

**OFFICE COPY** 12/2/11  
Kevin Cannon Reg. # 7224 Date  
**NOT RECORDABLE**

Nancy J. Divers  
Parcel # 81-40-01-03-001

City Of Zanesville  
Parcel # 81-40-01-08



## LEGEND

- Iron Pin Set 5/8" Rebar with Plastic Id. Cap Stamped 7224
- Iron Pin Found
- Railroad Spike Set
- Railroad Spike Found
- Stone Found
- Post
- Fence
- Basis of Bearings

Edmond Romine Trustee  
Vol. 218 Pg. 712

Survey for: Nancy Divers  
State: Ohio  
County: Muskingum  
Township: City  
T-12, R-13 Lot: N/A  
Section: 6  
City or Village: Zanesville  
Subdivision: N/A

DESCRIPTION APPROVED  
By: *[Signature]* 12/6/11