


Intersection
1st line 24.02
2nd E North line 22.6

State of Ohio
Muskingum Co.
City of Zanesville
Second Ward
Deed Ref
Vol. Pg.

Scale 1"=40'

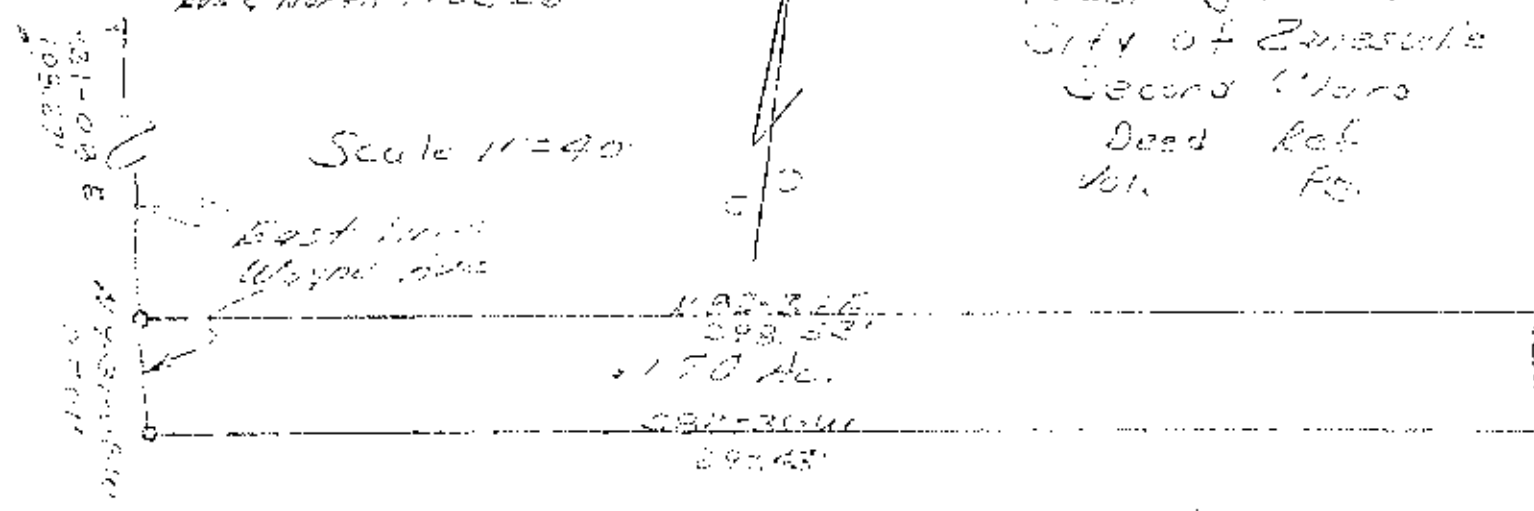

June 28, 1979

Situated in the State of Ohio, Muskingum County, City of Zanesville, being part of the Second Ward and more particularly described as follows:

Beginning at an iron pin at the intersection of the east line of Wayne Ave. and the north line of section 6; thence with the east line of Wayne Ave. south 9 degrees 31 minutes 08 seconds east 103.27 feet to an iron pin, said pin being the true place of beginning for the tract herein to be described; thence leaving said east line north 82 degrees 36 minutes east 298.53 feet to an iron pin; thence south 7 degrees 24 minutes east 25.00 feet to an iron pin; thence south 82 degrees 36 minutes west 297.43 feet to an iron pin on the east line of Wayne Ave.; thence with said east line north 9 degrees 31 minutes 08 seconds west 25.01 feet to the place of beginning containing .170 acres more or less.

This description written June 28, 1979 by Raymond M. Roberts Registered Surveyor No. 5803.

81-40-02-13 SNR

**OFFICE COPY
NOT RECORDABLE**

Raymond M. Roberts
Registered Surveyor

DESCRIPTION APPROVED
for Auditor's transfer
By F. J. Benson 7-17-79

578 Wayne Ave.