

LEGEND

- △ Railroad Spike Set
- Iron Pin Found
- ⊞ Stone Found
- Axle Found
- Iron Pipe Found
- ▲ Railroad Spike Found
- ⊙ Iron Pin Set, 5/8" rebar
- ⊞ Monument Found
- Iron Stake Found


SITUATED IN:

State of Ohio, County of Muskingum, City of Zanesville, and being part of Lots No. 9, 10, and 17, of McGuire's Subdivision, as per Plat Book 1, Page 231.

BASIS OF BEARINGS

Bearings are based on the south line of Lot 9, and 10 of McGuire's Subdivision as being South 87 degrees 11 minutes 25 seconds East, as per previous survey plat of the area by Charles R. Harkness.

Wheeler Road 30' R\W

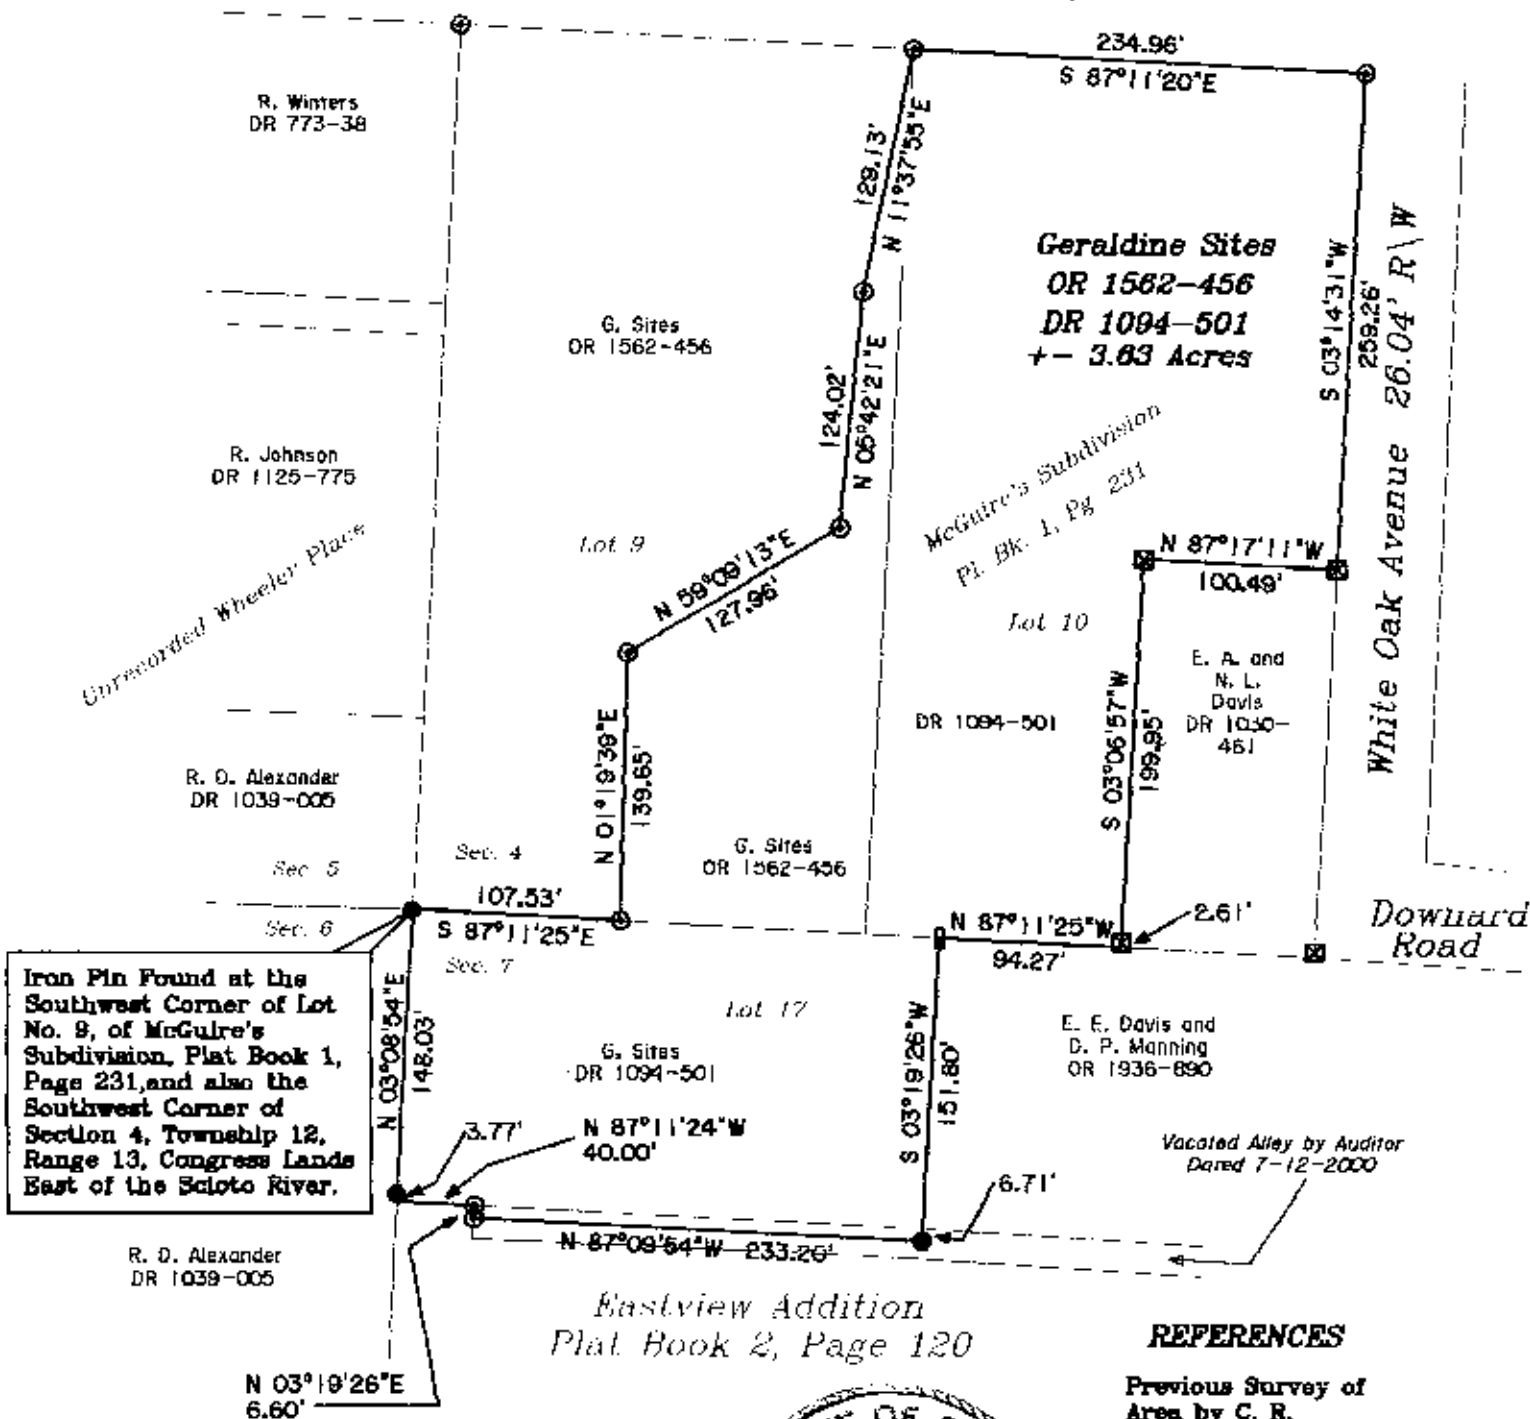

PARCEL NO.'S

Part of: 60-81-46-03-11-000 +- 0.63 Acres
 All of: 60-81-44-02-03-000 +- 0.69 Acres
 All of: 60-81-46-03-09-000 +- 2.01 Acres

REFERENCES

Previous Survey of Area by C. R. Harkness
 OR 1562-456
 DR 1094-501
 DR 1030-461



APPROVED FOR CLOSURE


[Signature] 10-6-2005

EXEMPT FROM PLANNING COMMISSION

[Signature] 10-6-2005

OFFICE COPY NOT RECORDABLE

Reg. Surveyor No. 7321

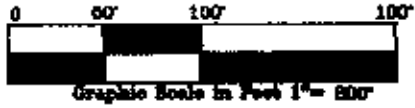

Newcome Surveying Company
 6515 Ballard Road
 Nashport, Ohio
 740-458-5798