

SITUATED IN:

State of Ohio, County of Muskingum, City of Zanesville, and being part of Lots No. 9, 10, and 17, of McGuire's Subdivision, as per Plat Book 1, Page 231.


BASIS OF BEARINGS

Bearings are based on the south line of Lot 9, and 10 of McGuire's Subdivision as being South 87 degrees 11 minutes 25 seconds East, as per previous survey plat of the area by Charles R. Harkness.

LEGEND

- △ Railroad Spike Set
- Iron Pin Found
- ⊠ Stone Found
- Axle Found
- Iron Pipe Found
- ▲ Railroad Spike Found
- ⊙ Iron Pin Set, 5/8" rebar
- ⊞ Monument Found
- ⌐ Iron Stake Found

Wheeler Road 30' R/W

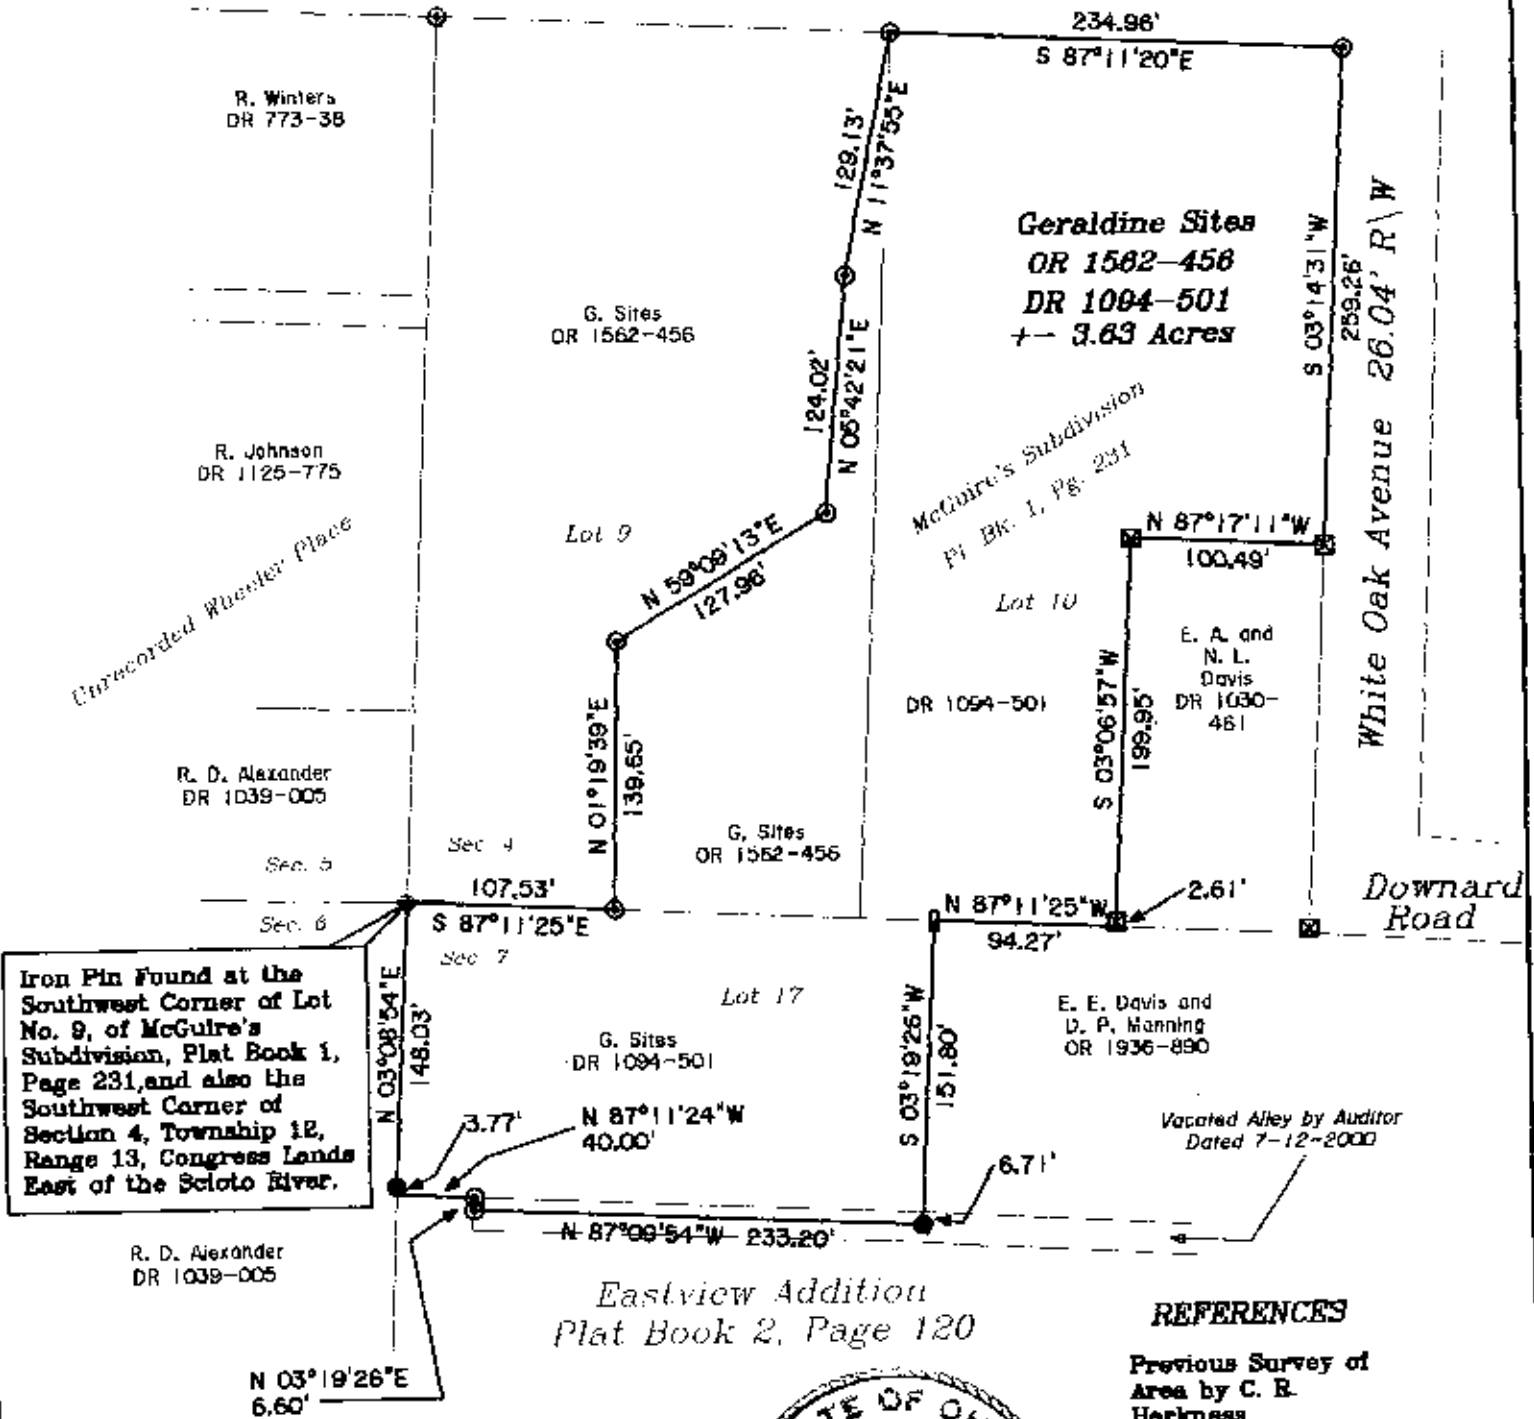

Iron Pin Found at the Southwest Corner of Lot No. 9, of McGuire's Subdivision, Plat Book 1, Page 231, and also the Southwest Corner of Section 4, Township 12, Range 13, Congress Lands East of the Scioto River.

PARCEL NO.'S

Part of: 80-81-48-03-11-000 +- 0.83 Acres
 All of: 80-81-44-02-03-000 +- 0.99 Acres
 All of: 80-81-48-03-09-000 +- 2.01 Acres

APPROVED FOR CLOSURE

[Signature] 10-6-405

EXEMPT FROM
PLANNING COMMISSION

[Signature] 10-6-405

REFERENCES

Previous Survey of
Area by C. R.
Harkness
OR 1562-456
DR 1094-501
DR 1030-461



OFFICE COPY
NOT RECORDABLE
[Signature] 10-06-05
Jack D. Newcome
Reg. Surveyor No. 7321



Newcome Surveying Company
8515 Ballard Road
Nashport, Ohio
740-458-5798