

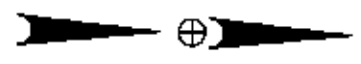


NORTH IS BASED UPON
AN ASSUMED MERIDIAN
SCALE 1" = 80'

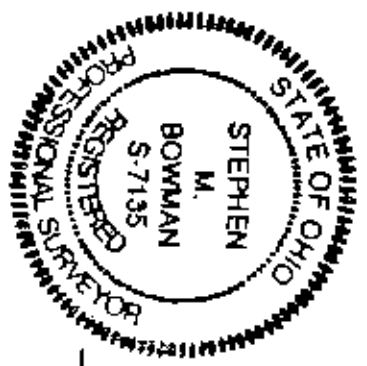

SURVEY PLAT FOR MICHELLE ROBERTS
SITUATED IN THE SOUTHEAST QUARTER OF FRACTIONAL SECTION 6, T-12, R-13,
CITY OF ZANESVILLE, MUSKINGUM COUNTY, OHIO, BEING THE LANDS OF
MICHELLE A. RANGLES ROBERTS CONVEYED IN DEED BOOK 1144 PAGE
886 OF THE MUSKINGUM COUNTY DEED RECORDS.

AUDITORS PARCELS
81-47-05-21-000

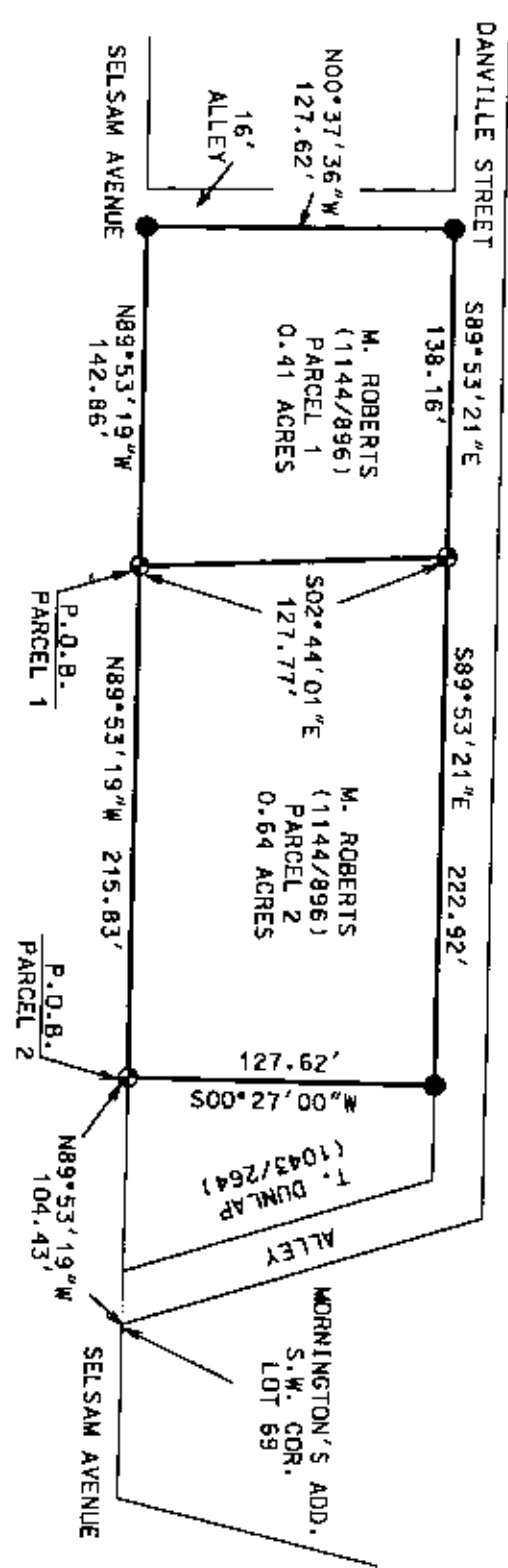

LEGEND

- IRON PIN FOUND
- ⊕ 5/8" X 30" REBAR SET
- W/ I.D. CAP
- POINT

I CERTIFY THE SURVEYING WAS PREPARED
FROM AN ACTUAL SURVEY I CONDUCTED

NOT RECORDED
OFFICE COPY

STEPHEN M. BOWMAN S-7135

BOWMAN SURVEYING
38 N. 4TH STR., RM 103
ZANESVILLE, OHIO 43701
PHONE/FAX 740-454-0496

JOB: M-04232 DATE: 06/21/04