


81-51-012

81-51-012

81-51-0126 Stillwell St

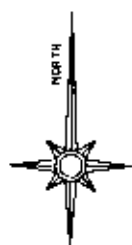

50 0 50 100 150

GRAPHIC SCALE - FEET

The bearings on this plat are based on the West line of Stillwell Street as shown on the Plat of Hughes and Spurk's Addition recorded in PB "U", Page 437.

## LEGEND

- PIN (SET) 5/8" REBAR CAPPED (C R HARKNESS PLS#6685)
- PIN (FOUND)
- △ POINT (UNMARKED)


Situated in the State of Ohio, County of Muskingum, City of Zanesville:

Being all of Lots Numbered 17 through 20 and part of Lot #33 & #36 and a vacated alley of Hughes and Spurk's Addition recorded in Plat Book "U", Page 437, being all of the East Side Community Ministry property recorded in deed references Deed Book Volume 892, Page 73 and Deed Book Volume 1113, Page 281 of said county's deed records, known as Muskingum County Auditor's Parcel Numbers 81-51-01-(02+03+04+05+06+12)-000;

## SURVEYOR'S NOTES &amp; REFERENCES:

Muskingum Co. Tax Maps and Orthophotos of the area. USGS Topo Quad Map (Zanesville East). Survey of the Donald C. Oliver property completed by Jack D. Newcome. PLS #7321 on 7/13/1998. Previous survey by C R Harkness Job #923 dated 10/19/1999.  
**Note #1**— Proration of Lots was applied in a East-West direction derived from curb splits and were consistent with long term occupation lines within the block.  
**Note #2**— No proration of Lot was needed in a North-South direction.

## Marietta Street 49.5'

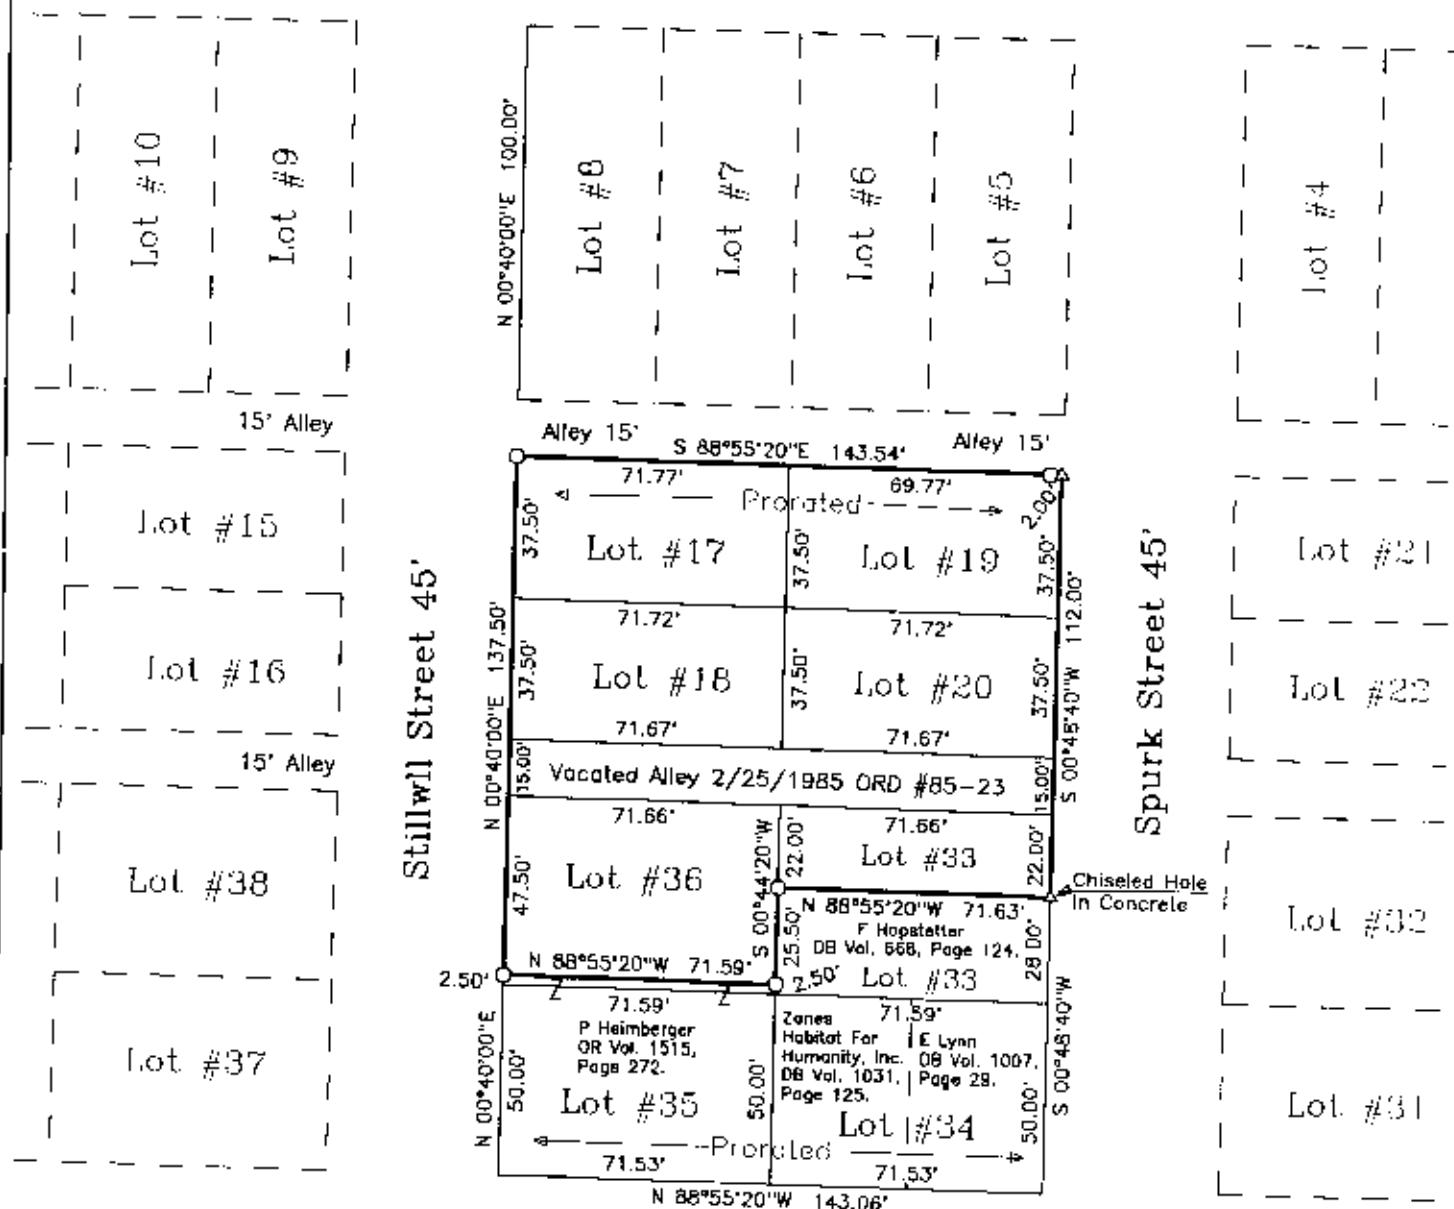

(South Street) Hughes Street 60'

This plat was prepared by C. R. Harkness Surveying & Mapping Inc. in accordance with Chapter 4733-37 of the Administrative Code, from an actual survey and is intended to be used for the legal transfer of the property shown and does not intend to show all or any easements of record, nor encroachments unless otherwise

SURVEY FOR:  
**Eastside Community Ministry**  
 Stillwell & Spurk Streets, Zanesville, Ohio

**HARKNESS SURVEYING & MAPPING, INC.**  
 768 DRYDEN ROAD  
 ZANESVILLE, OHIO 43701  
 PHONE/FAX (740) 454-6367

SURVEYED: 6/28/2001 DRAWN: 7/13/2001

JOB: #1110 DRAWING: Plat #01

SECTION: TWP: RANGE: CITY: Zanesville COUNTY: Muskingum STATE: OHIO

Charles R. Harkness, Surveyor

**OFFICE COPY  
 NOT RECORDABLE**