
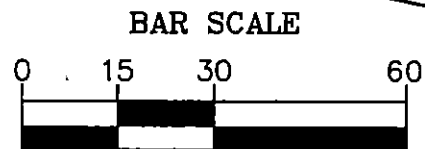


PLAT OF SURVEY  
0.133 AC PARCEL

SITUATED IN THE NEW 1ST WARD, CITY OF ZANESVILLE, MUSKINGUM COUNTY, OHIO, U.S.M.L.

HUGHES STREET (60')

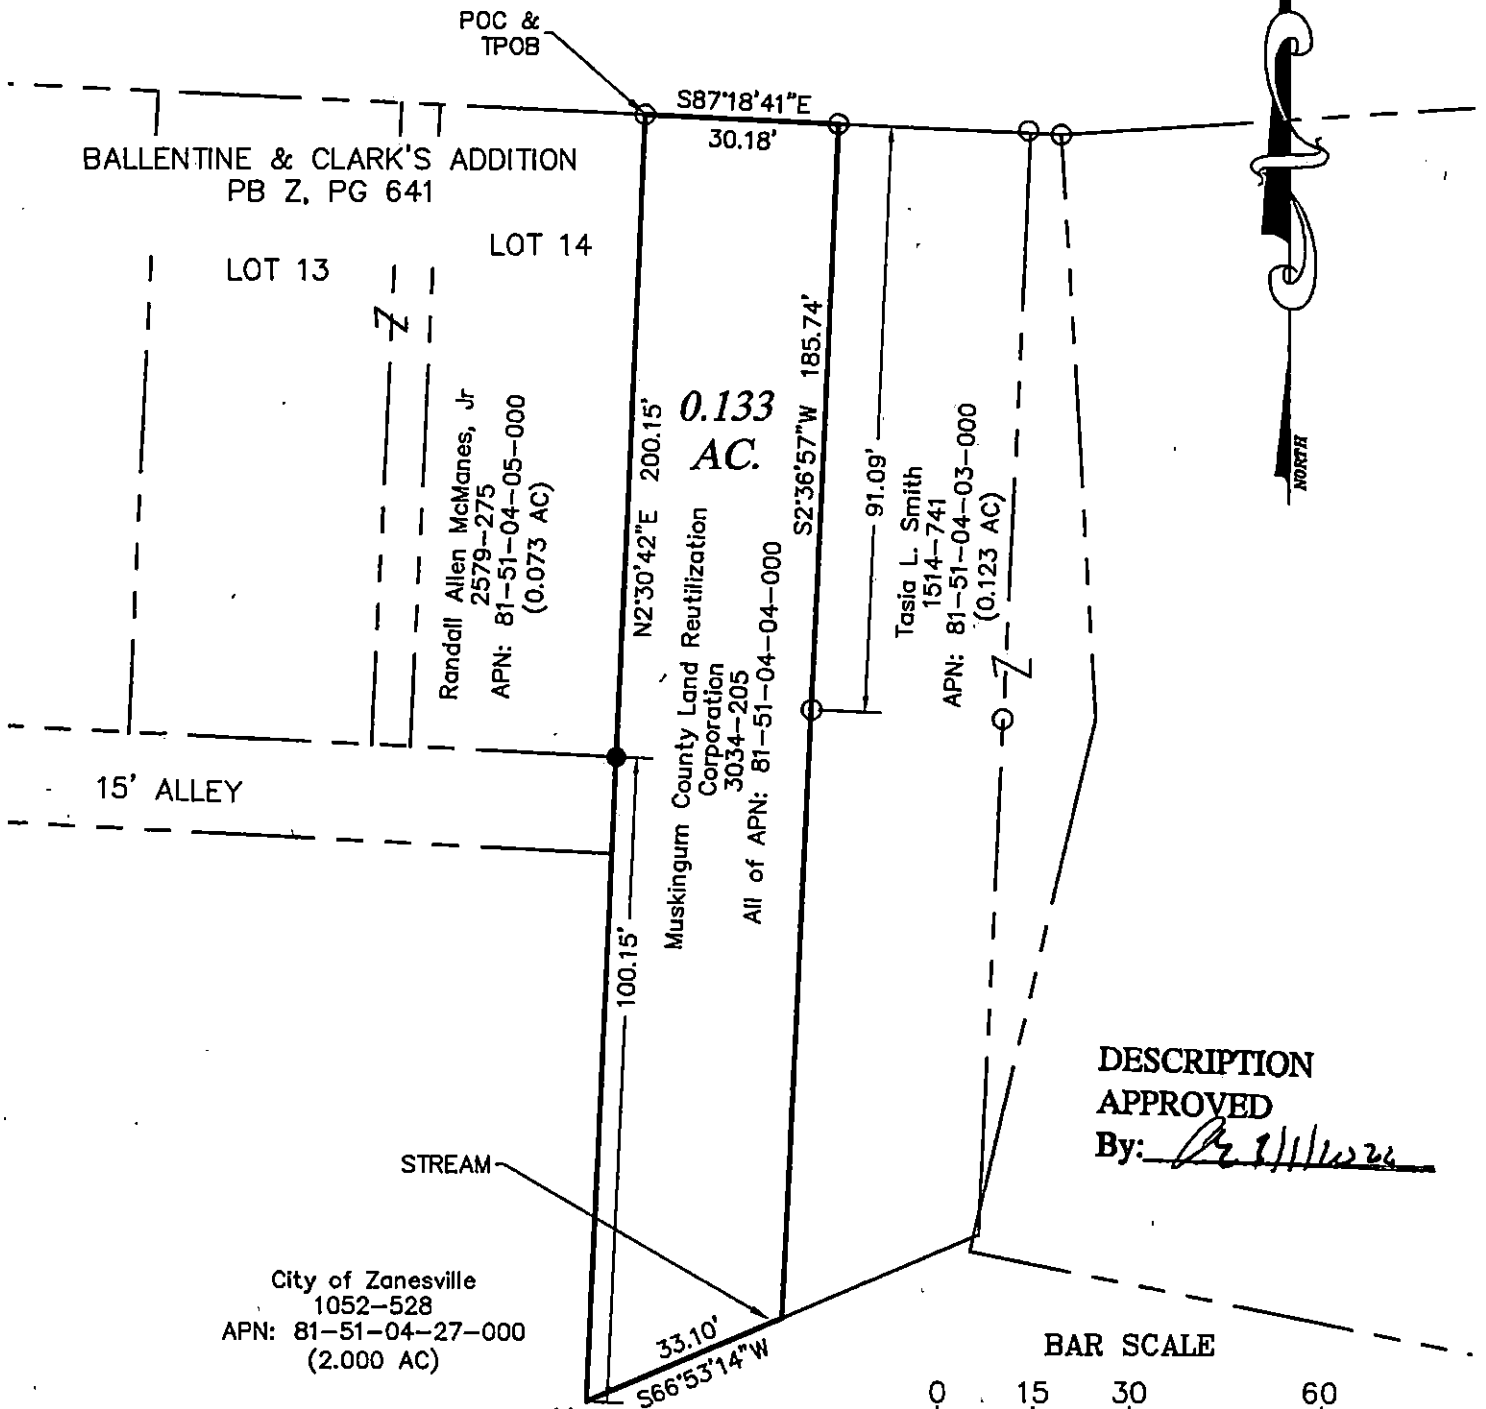

( IN FEET )  
1 inch = 30 ft.



LEGEND

- 5/8" Dia. Iron Pin Found
- ⊙ 3/4" O.D. Iron Pipe Found
- Iron Pin Set 5/8" Dia x 30" L rebar w Org ID Cap

BASIS OF BEARINGS

Ohio State Plane Grid, South Zone, NAD83(2011)

PROJ. NO. 22005

I hereby certify that this plat represents a true and accurate survey made under my direct supervision of the parcel herein shown. All measurements were made in accordance with Chapter 4731-39 of the Ohio Administrative Code.

OFFICE COPY  
NOT RECORDABLE  
2-27-2022

Todd D. Willis, PS  
Reg. No. S-7996  
Willis Engineering & Surveying  
740-739-4030