

KEVIN CANNON SURVEYING

7945 Twp. Rd. 114 NE
New Lexington, Ohio 43764
(740) 342-2835


Bearings shown are based on the Ohio State Plane Coordinate System (South Zone NAD 1983)
Data References: USGS maps, Tax maps, deed descriptions and existing monumentation.
This survey is subject to any facts that may be disclosed by a full and accurate title search.

ZANESVILLE

Mornington Subdivision
Plat Book 2 Pg. 84

All of Lots 31, 32, 33 & Part of Lot 34
In Mornington Subdivision (Plat Book 2 Pg. 84)

Wendell Enterprises LLC
Vol. 3161 Pg. 701
81-54-02-14-000

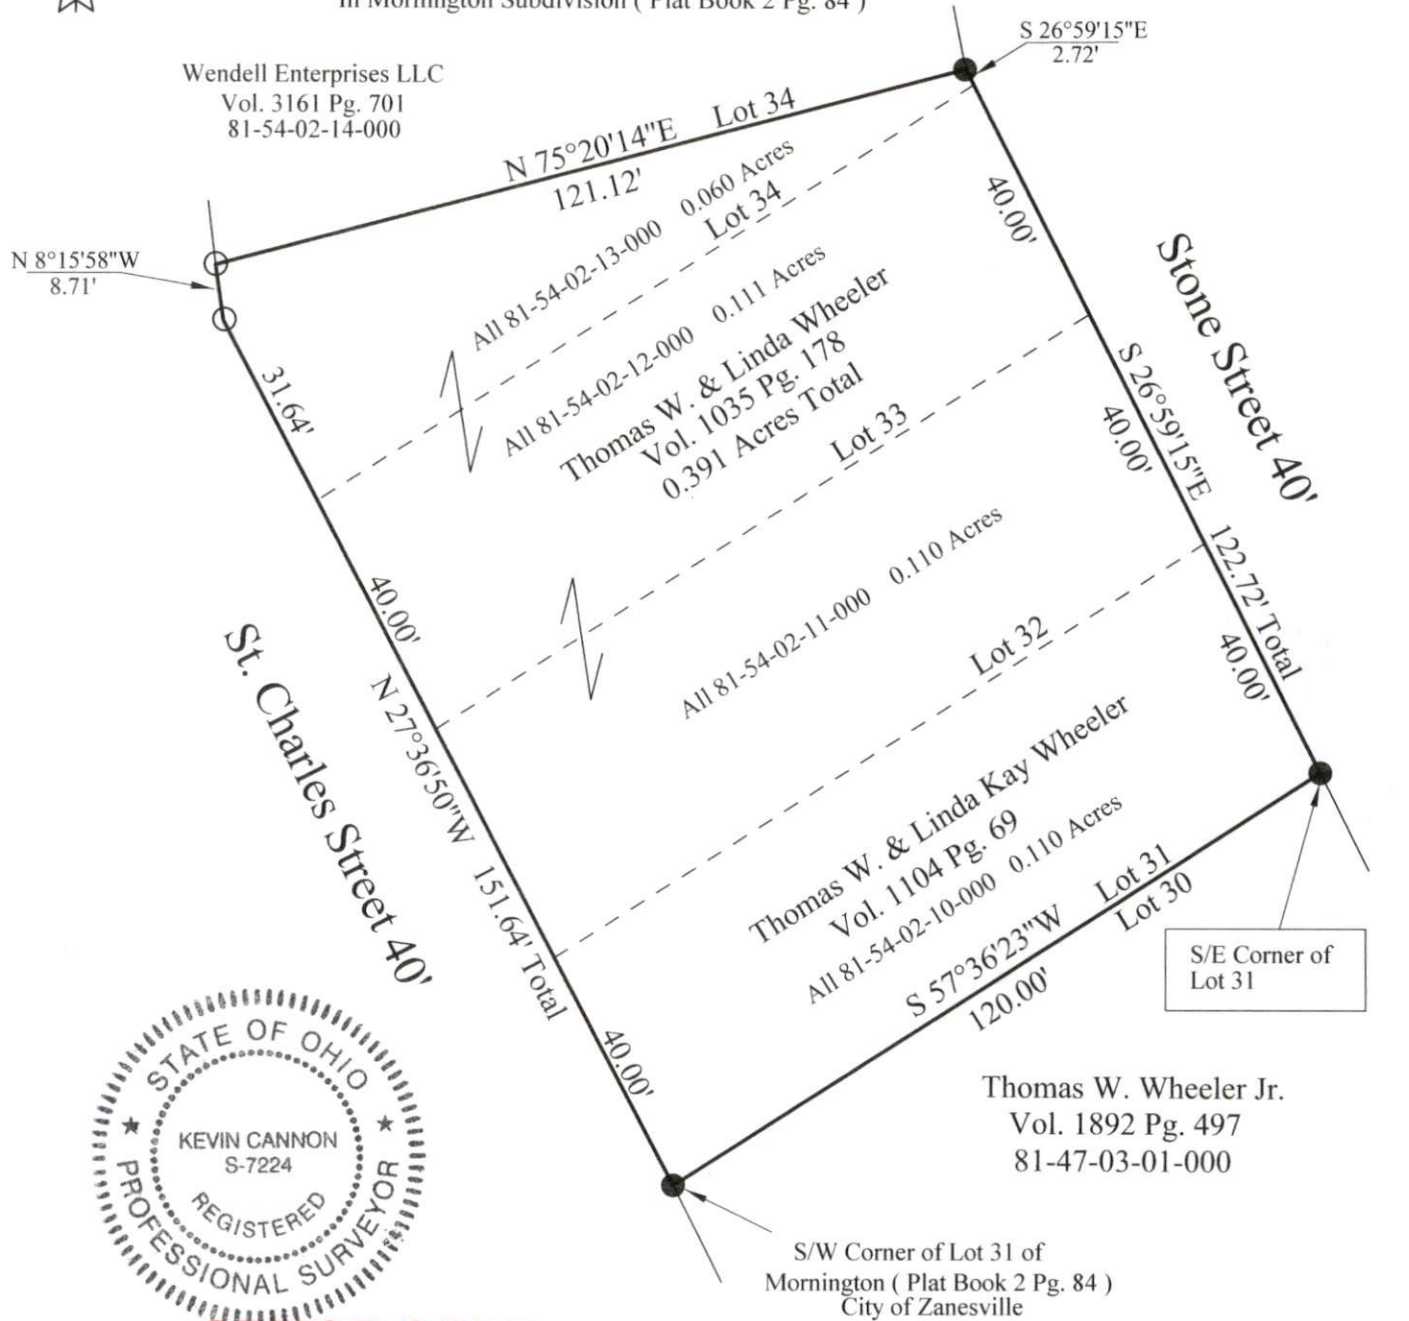

OFFICE COPY

Kevin Cannon
Reg. 7224

Date

NOT RECORDABLE

LEGEND

Survey for: Ric Dodson
State: Ohio
County: Muskingum
City: Zanesville

- Iron Pin Set 5/8" Rebar 30" Long With Plastic Id Stamped KCS 7224
- (IPF) 1" Iron Pipe Found
- X-X- Fence
- ➔ Basis of Bearings

DESCRIPTION

APPROVED

By: Kevin Cannon 10/15/21