



GRAPHIC SCALE - FEET

The bearings on this plat are based on State Plane Coordinate Grid (Ohio South 1983) derived from GPS observations.



LEGEND

- COTTON GIN SPIKE (SET)
- PIN (FOUND)
- POINT (UNMARKED)
- PIPE (FOUND)

Situated in the State of Ohio, County of Muskingum, City of Zanesville:

Being part of the D & D Rentals of Zanesville, LLC property recorded in **Official Record Volume 2077, Page 250**, of said county's deed records, further being part of Muskingum County Auditor's Parcel Number **81-61-02-05-000**, and all of Parcel Number **81-61-02-04-000** :

SURVEYOR'S NOTES AND REFERENCES:

Muskingum County Tax Maps and Orthophotos of the area. All other references are shown or listed.

Note #1- NW corner Lot 1 previously known as NW corner of Lot 26 of Roe's Addition recorded in Plat Book "A-O", Page 192.

Note #2- Currently and historically impassable for more than 30 years by parole and aerial photo evidence.

This plat was prepared by C.R. Harkness Surveying & Mapping Inc. in accordance with Chapter 4733-37 of the Administrative Code, and is intended to be used for the legal transfer of the parcel surveyed and does not show any apparent easements nor easements of record, unless otherwise indicated.

Charles R. Harkness
Charles R. Harkness PLS #6885

NOT RECORDABLE



SURVEY FOR:


D & D Rentals

HARKNESS SURVEYING & MAPPING, INC.

8205 OLD TOWN ROAD
ROSEVILLE, OHIO 43777
PHONE/FAX (740) 849-0122



SURVEYED: 5/29/15	DRAWN: 5/21/15	JOB NUMBER Job#2209	DRAWING / SHEET # Plat #02
-------------------	----------------	------------------------	-------------------------------

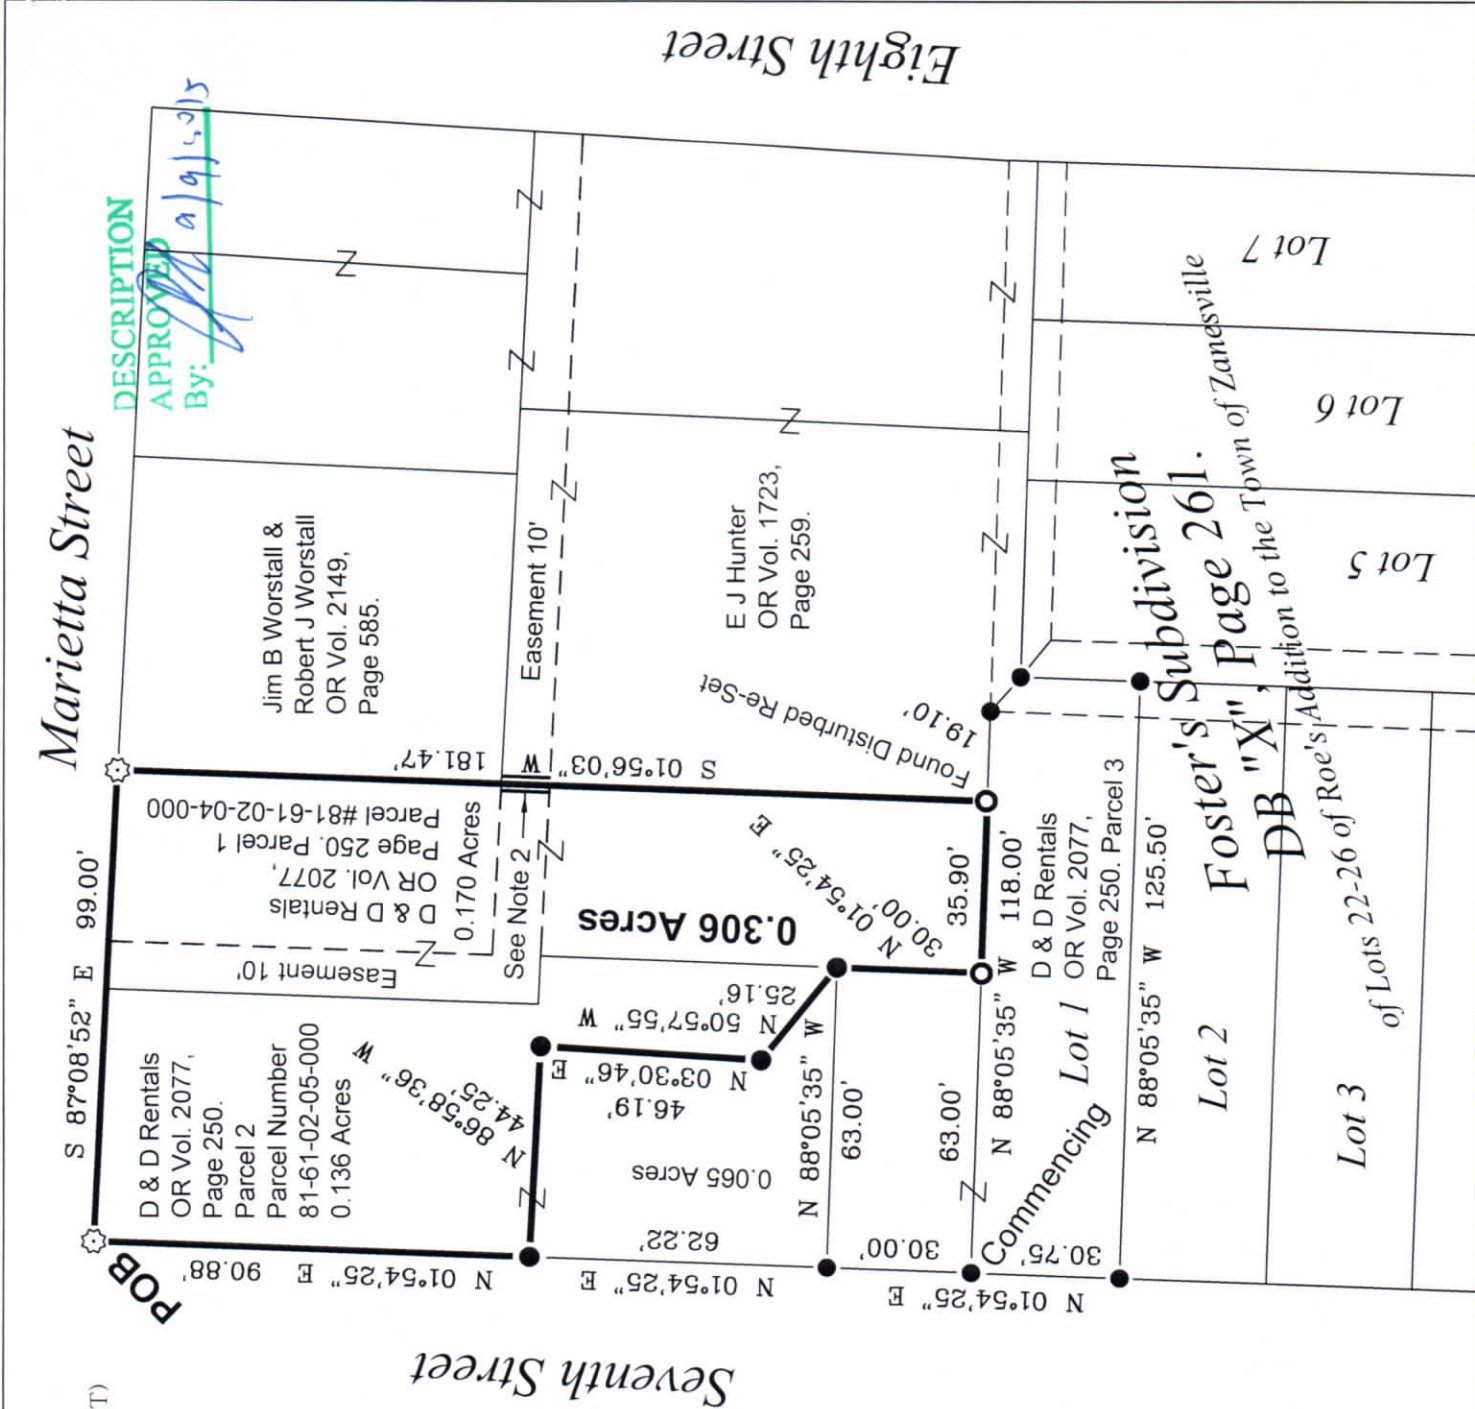

DESCRIPTION

APPROVED
By: *[Signature]* 5/9/15

