


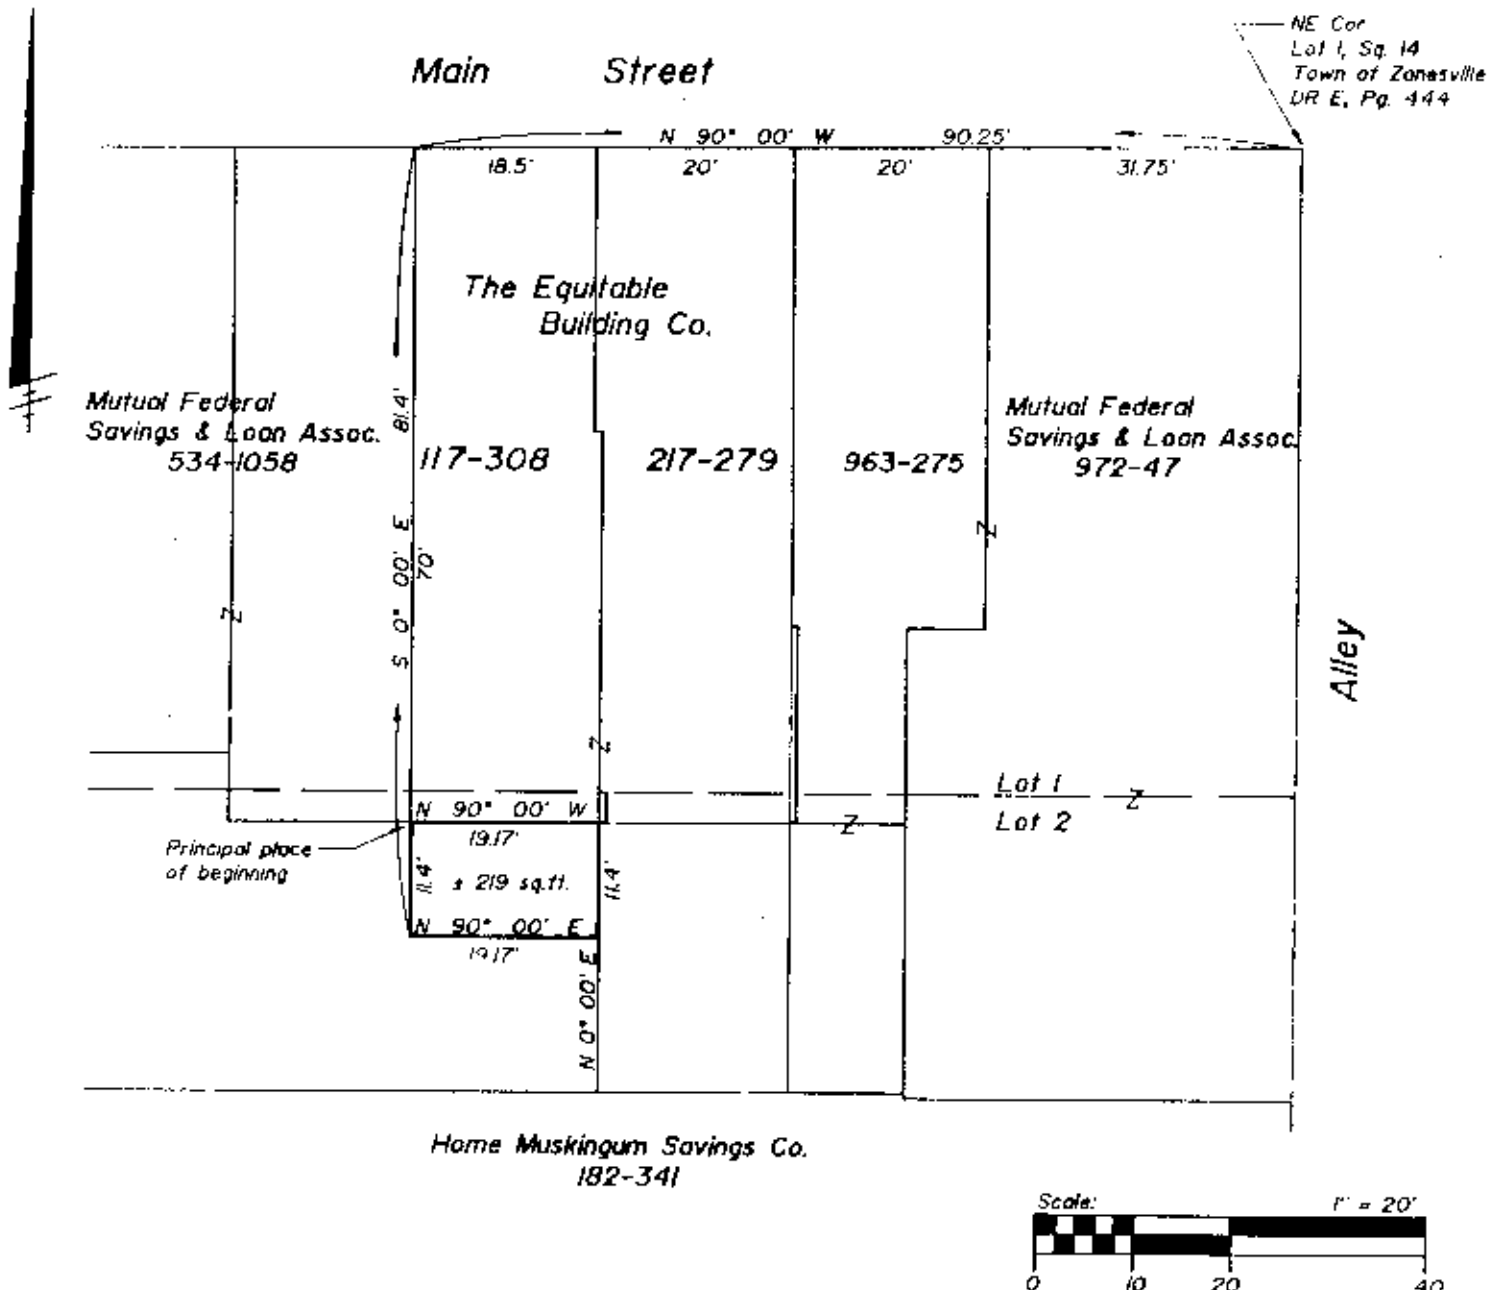

SITUATED IN AND BEING A PART OF

Lot 2 of Square 14 of the City of Zanesville, Muskingum County, Ohio.

REFERENCES

DR E-444
DR 117-308
DR 217-279
DR 534-1058
DR 963-275
DR 972-47
DR 182-341
DR 99-392
DR 135-321
DR 188-144
DR 65-369

BASIS OF BEARINGS

Bearings are based on the south line of Main Street, assumed to run East-West.

PARCEL NO.

Part of 80-81-65-01-08-000 (± 219 sq.ft.)


DESCRIPTION APPROVED
FOR AUDITOR'S TRANSFER

BY J. L. Linn
12-2-88

**OFFICE COPY
NOT RECORDABLE**

Timothy H. Linn
Reg. Surveyor No. 7113

11/19/88
Date

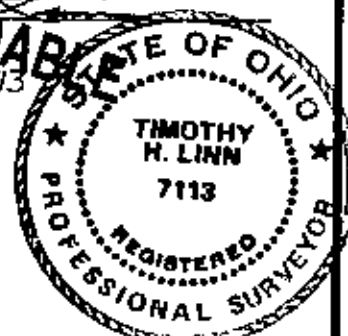

Linn Engineering, Inc.
Civil Engineering Consultants
P.O. Box 2671 Zanesville, Ohio 43702-2671

614-452-7434