

AREAS FOR LOTS 1, 2, 19 AND PART OF LOT 20

LOT 1 PARCEL NO. 80-82-06-01-28
LOT AREA = 0.150 ACRE
ALLEY AREA = 0.108 ACRE
TOTAL AREA = 0.258 ACRE


LOT 2 PARCEL NO. 80-82-06-01-27
LOT AREA = 0.115 ACRE
ALLEY AREA = 0.007 ACRE
TOTAL AREA = 0.122 ACRE

LOT 19 PARCEL NO. 80-82-06-01-26-PART
LOT AREA = 0.037 ACRE
ALLEY AREA = 0.112 ACRE
TOTAL AREA = 0.149 ACRE

LOT 20 PARCEL NO. 80-82-06-01-34-PART
ALLEY AREA = 0.003 ACRE

TOTAL AREA = 0.593 ACRE

LOT SPLIT SURVEY
LOTS 1, 2, 19, AND 20
OF WELLER SUBDIVISION
PLAT BOOK 5 PAGE 70
AND PART OF A VACATED
ALLEY IN DEED BOOK 1078 PAGE 94

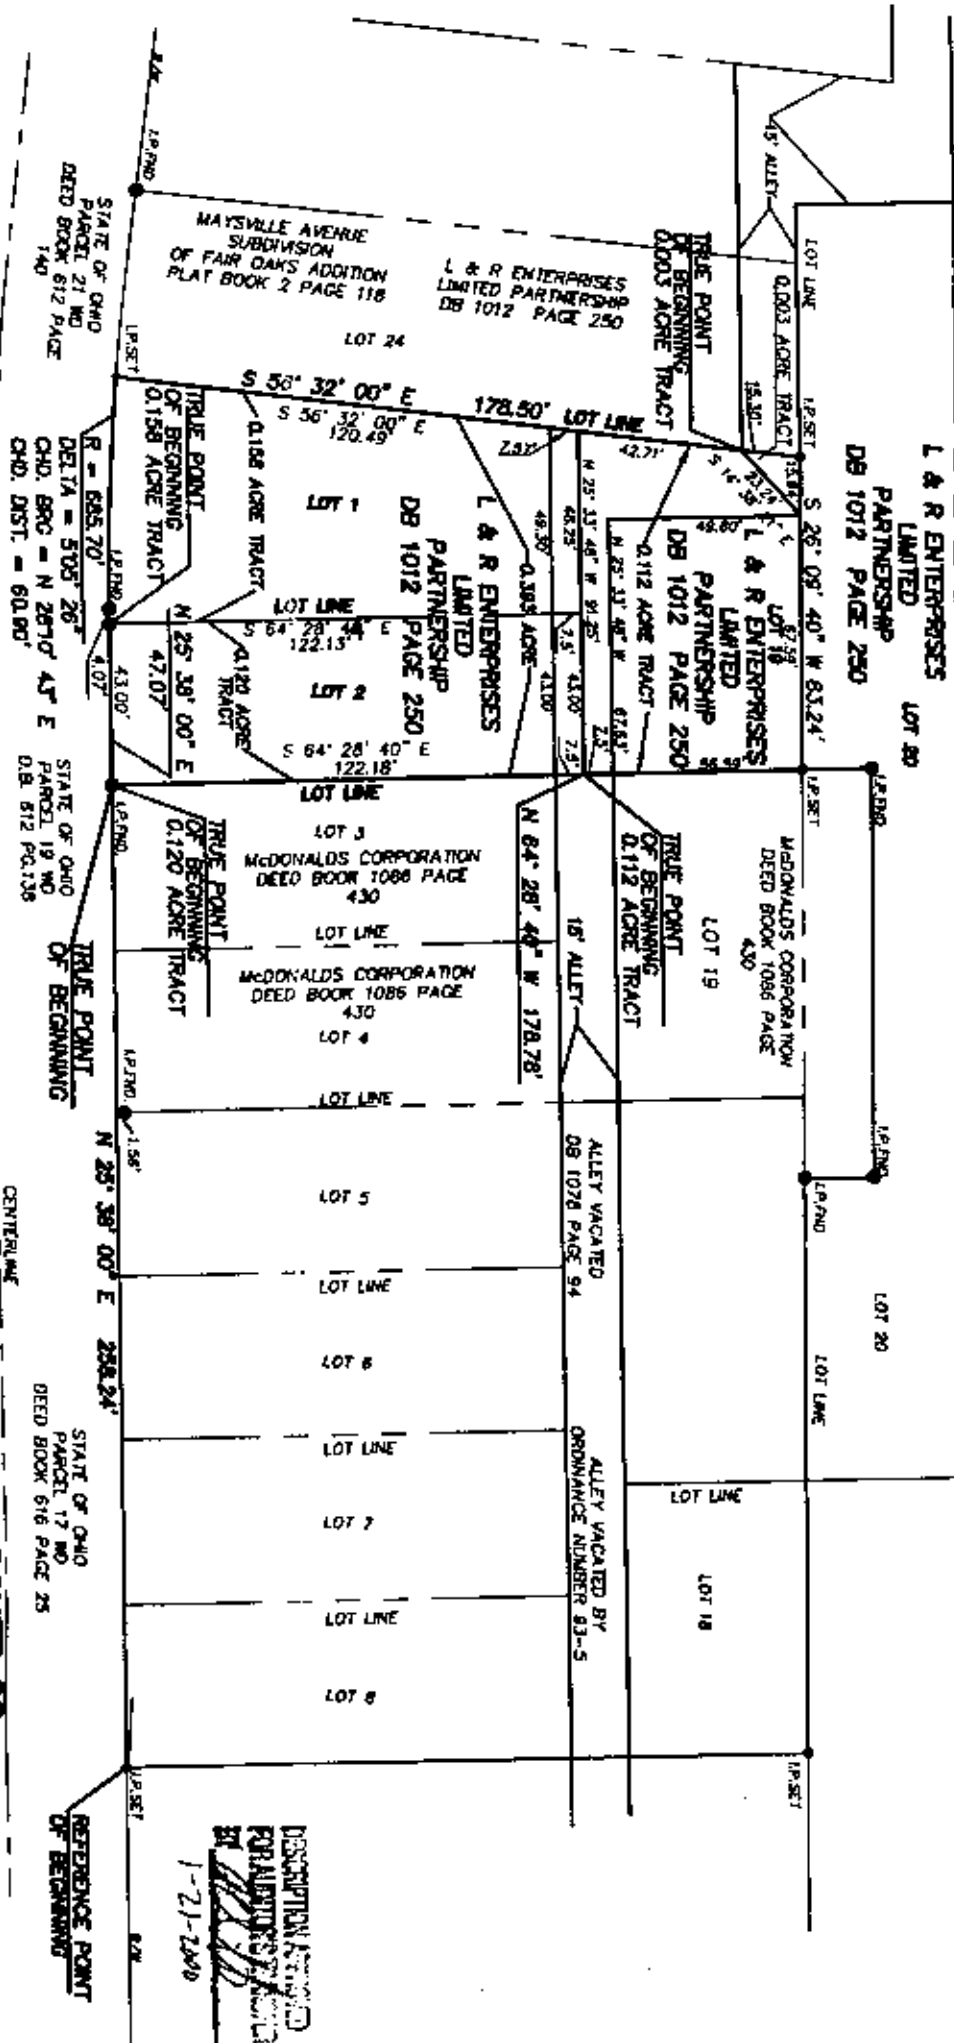

DATE JAN. 2000 983281-1-15

REVISED DATES JOB NUMBERS

SCALE 1" = 50'

SURVD	DRAW	CHECKED
DJ	RY	

DWG

OFFICE COPY
NOT RECORDABLE
BY: [Signature] 7169
REGISTERED SURVEYOR