


PLAT OF SURVEY FOR E. AND I. LABAKI

STATE OF OHIO
MUSKINGUM COUNTY
ALL OF LOT 4 AND PART OF LOTS 5&6
IN ECHO PLACE ADDITION
TO THE CITY OF ZANESVILLE

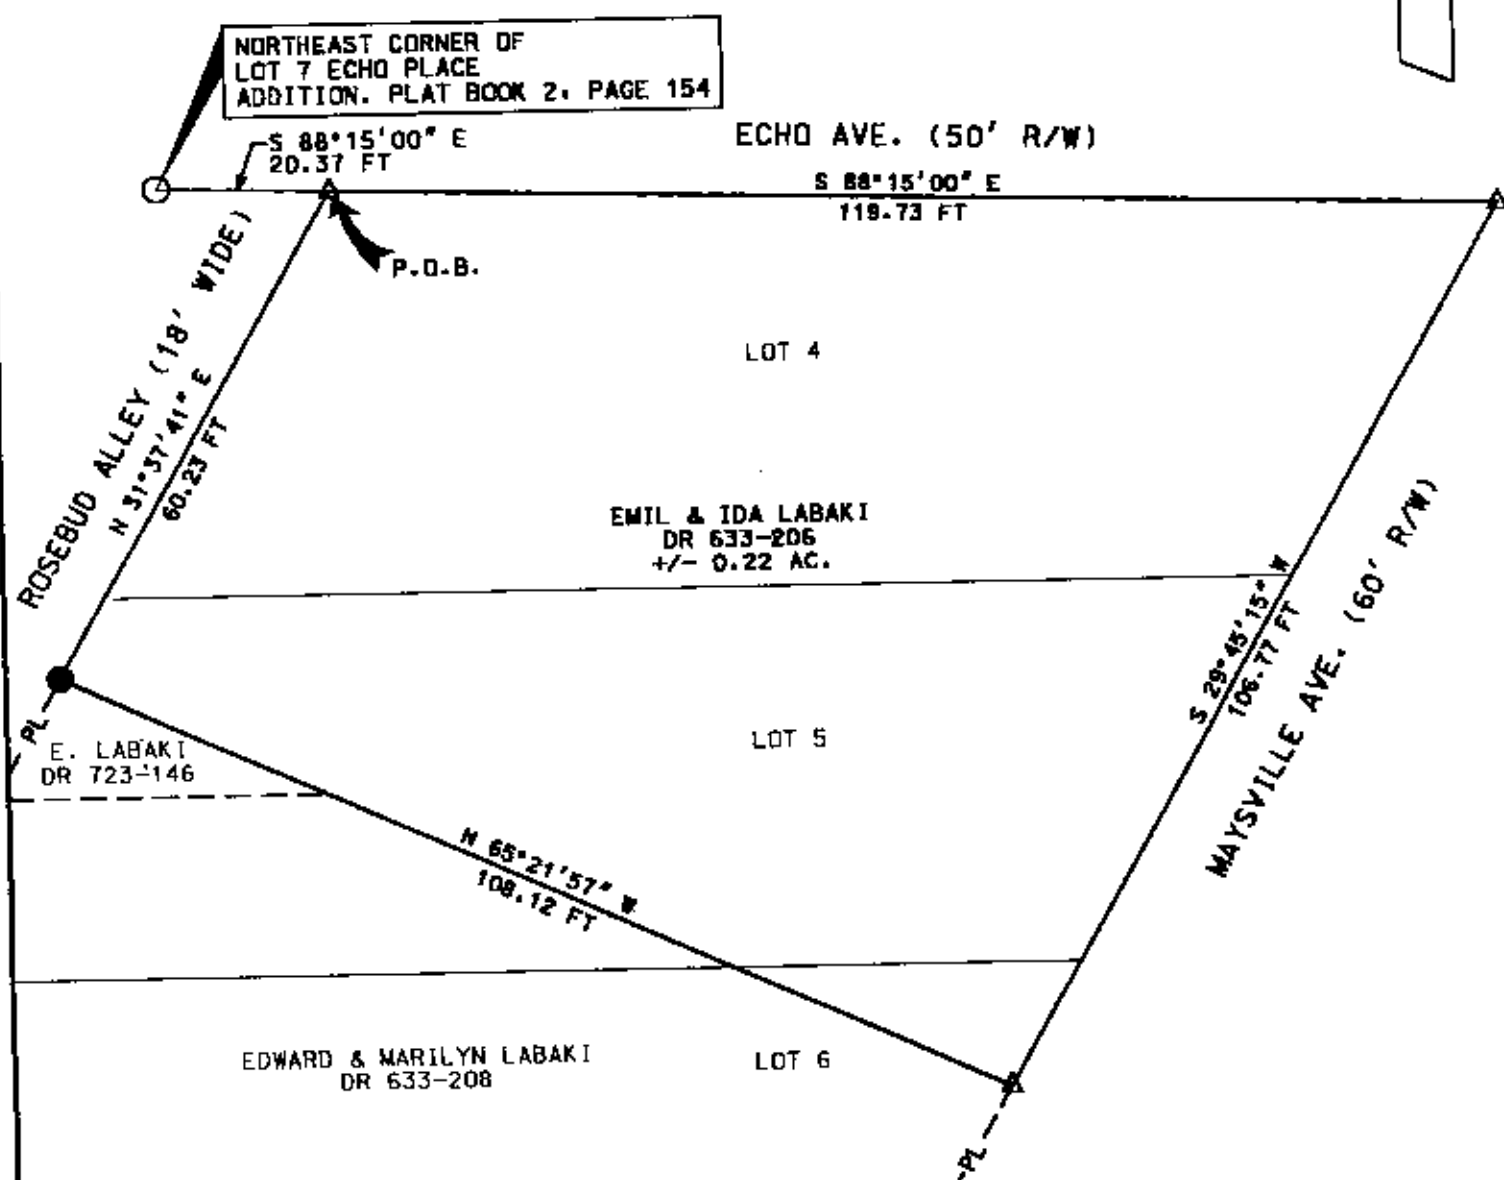

ALL OF PARCEL NO. :	80-82-13-04-01-000	0.12 acres
	80-82-13-04-02-000	0.09 acres
	80-82-13-04-03-000	0.01 acres
	TOTAL	0.22 acres

PERTINENT DOCUMENTS AND SURVEYS USED:

1. DEED REFERENCES SHOWN
2. TAX MAPS
3. SURVEY RECORDS FOUND IN THE MUSKINGUM COUNTY ENGINEERS OFFICE, ZANESVILLE, OHIO

BASIS OF BEARINGS:

BEARINGS SHOWN HEREON ARE TO AN ASSUMED MERIDIAN AND ARE USED TO DENOTE ANGLES ONLY.



Scale 1" = 20'

DADECO
ENGINEERING

715 RICHEY ROAD
ZANESVILLE, OHIO 43701
(740) 452-7282

E. LABAKI
PLAT OF SURVEY
10/29/01


DESCRIPTION APPROVED
FOR AUDITOR'S TRANSFER

BY A. L. Swierz
10-30-2001

LEGEND

- △ PK NAIL SET
- IRON PIN FOUND
- IRON PIPE FOUND

I HEREBY CERTIFY THIS
PLAT TO BE CORRECT
AS SURVEYED BY DADECO
ENGINEERING OCTOBER 25, 2001

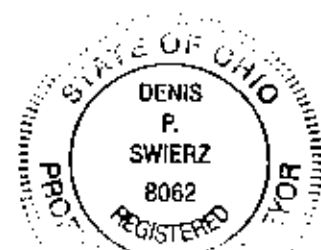

**OFFICE COPY
NOT RECORDABLE**

DATE: OCTOBER 29, 2001