

82-21-03-15-000 A 82-21-03-14-000 A

# SITUATED IN

The State of Ohio, County of Muskingum  
City of Zanesville, also being part of Lots 33 & 44 of  
H. G. Slack's Subdivision as recorded in PB 6, Pg. 10.

ReSurvey

## BASIS OF BEARING


Bearings & distances are based on State Plane Grid Coordinates,  
NAD83, Ohio South, per GPS Observation.

## LEGEND

- ▲ Railroad Spike Found
- △ Railroad Spike Set
- Iron Pin Found
- Pipe Found w/cap
- ⊠ Stone Found
- ⌵ Property Hook
- ⊙ Iron Pin Set
- Ex. Fence

DESCRIPTION  
APPROVED

By: *Alto 2/15/21*

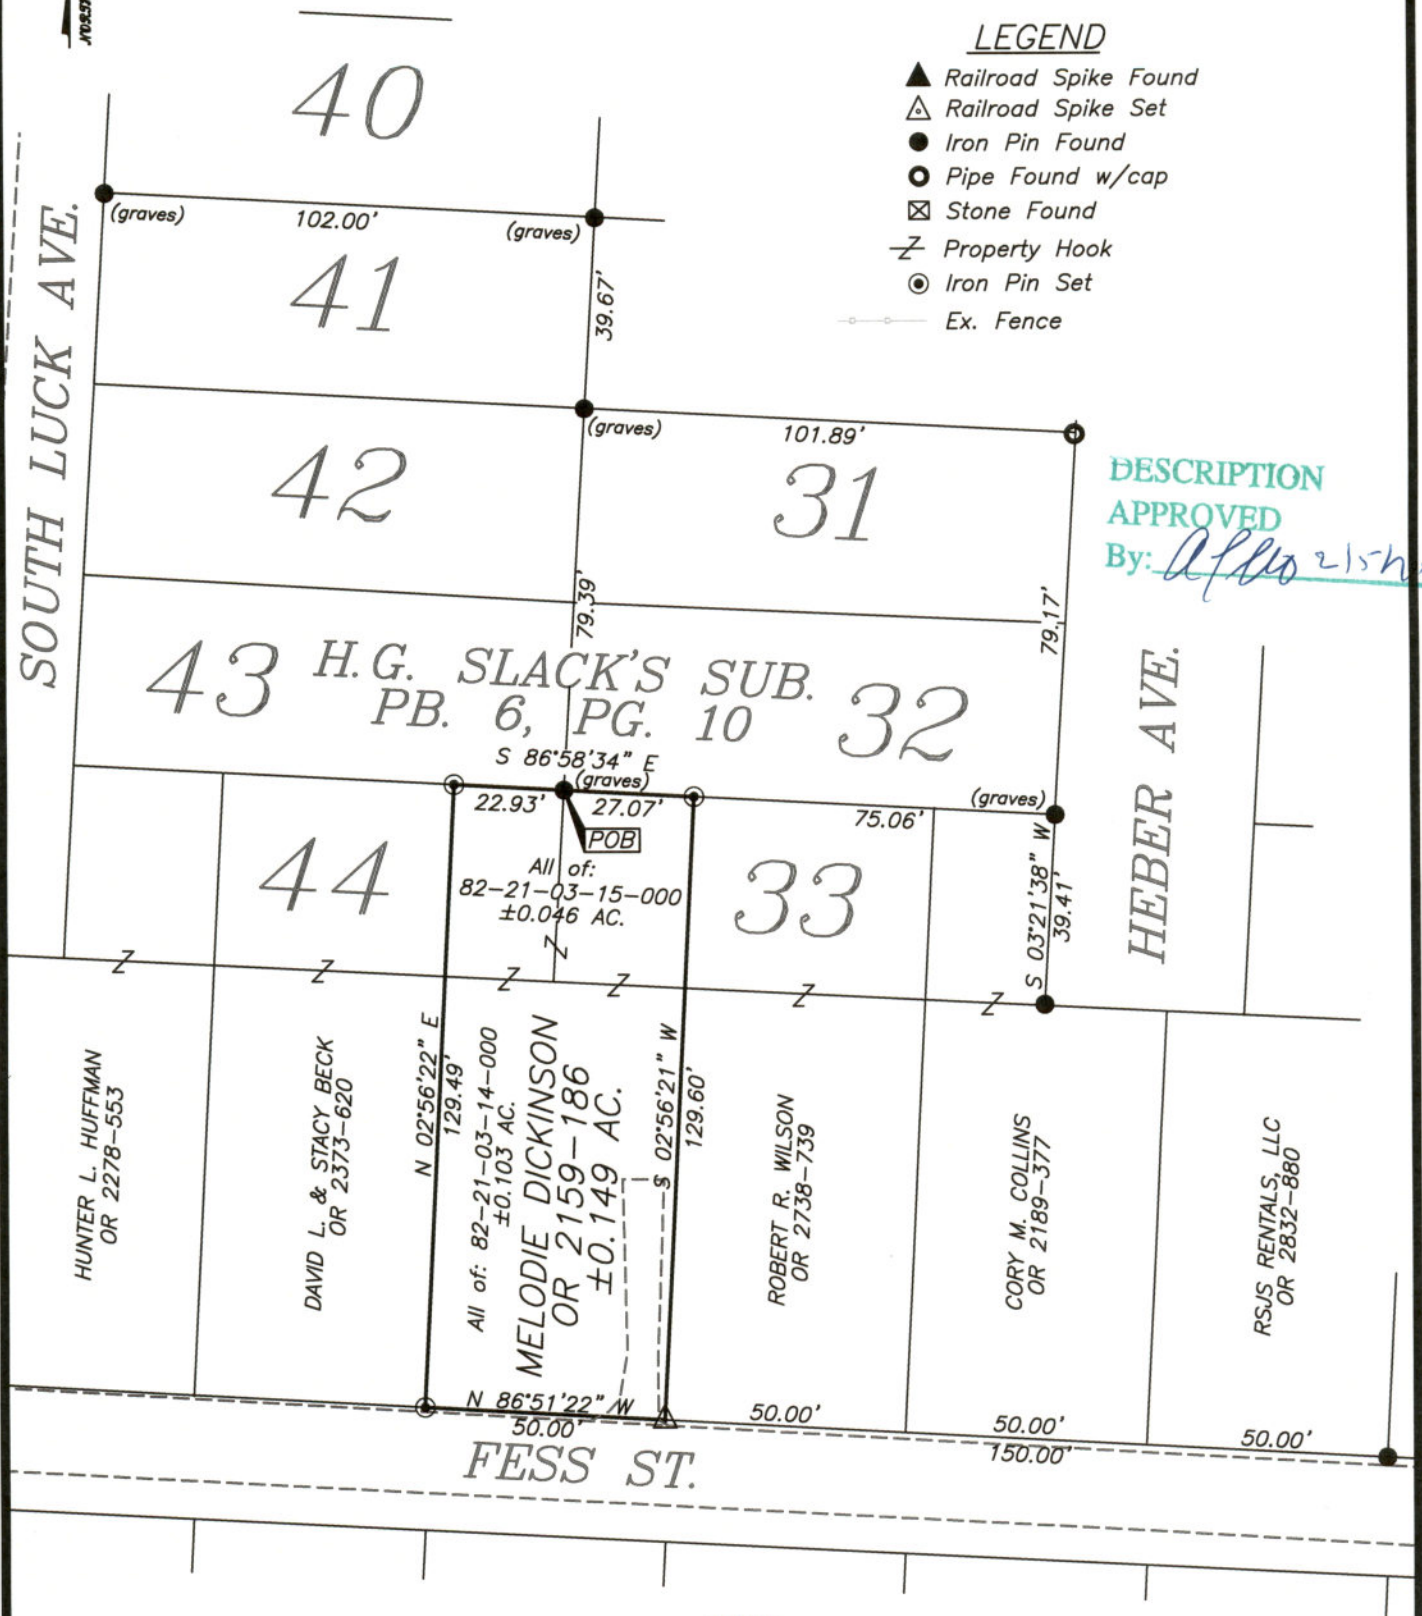

## REFERENCES

\* As Noted on Plat  
[www.muskingumcountyauditor.org](http://www.muskingumcountyauditor.org)  
[www.mceo.org](http://www.mceo.org)  
<http://recorder.muskingumcounty.org>




OFFICE COPY  
NOT RECORDABLE

Brian Kelly McPeck  
Reg. Surveyor No. 8517

Date

## GRAPHIC SCALE

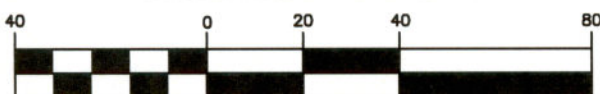

( IN FEET )  
1 inch = 40 ft.

**MCPEEK LAND SURVEYING LLC**  
www.mcpeeklandsurveying.com  
email: [brian@mcpeeklandsurveying.com](mailto:brian@mcpeeklandsurveying.com)  
340 Robin Hood Ln., \* Zanesville, Oh 43701 \* 740.704.6073