

82-21-03-15-000 A 82-21-03-14-000 A

SITUATED IN

The State of Ohio, County of Muskingum
City of Zanesville, also being part of Lots 33 & 44 of
H. G. Slack's Subdivision as recorded in PB 6, Pg. 10.

ReSurvey

BASIS OF BEARING


Bearings & distances are based on State Plane Grid Coordinates,
NAD83, Ohio South, per GPS Observation.

LEGEND

- ▲ Railroad Spike Found
- △ Railroad Spike Set
- Iron Pin Found
- Pipe Found w/cap
- ⊠ Stone Found
- Z- Property Hook
- ⊙ Iron Pin Set
- Ex. Fence

DESCRIPTION
APPROVED

By: *aflo 2/15/21*

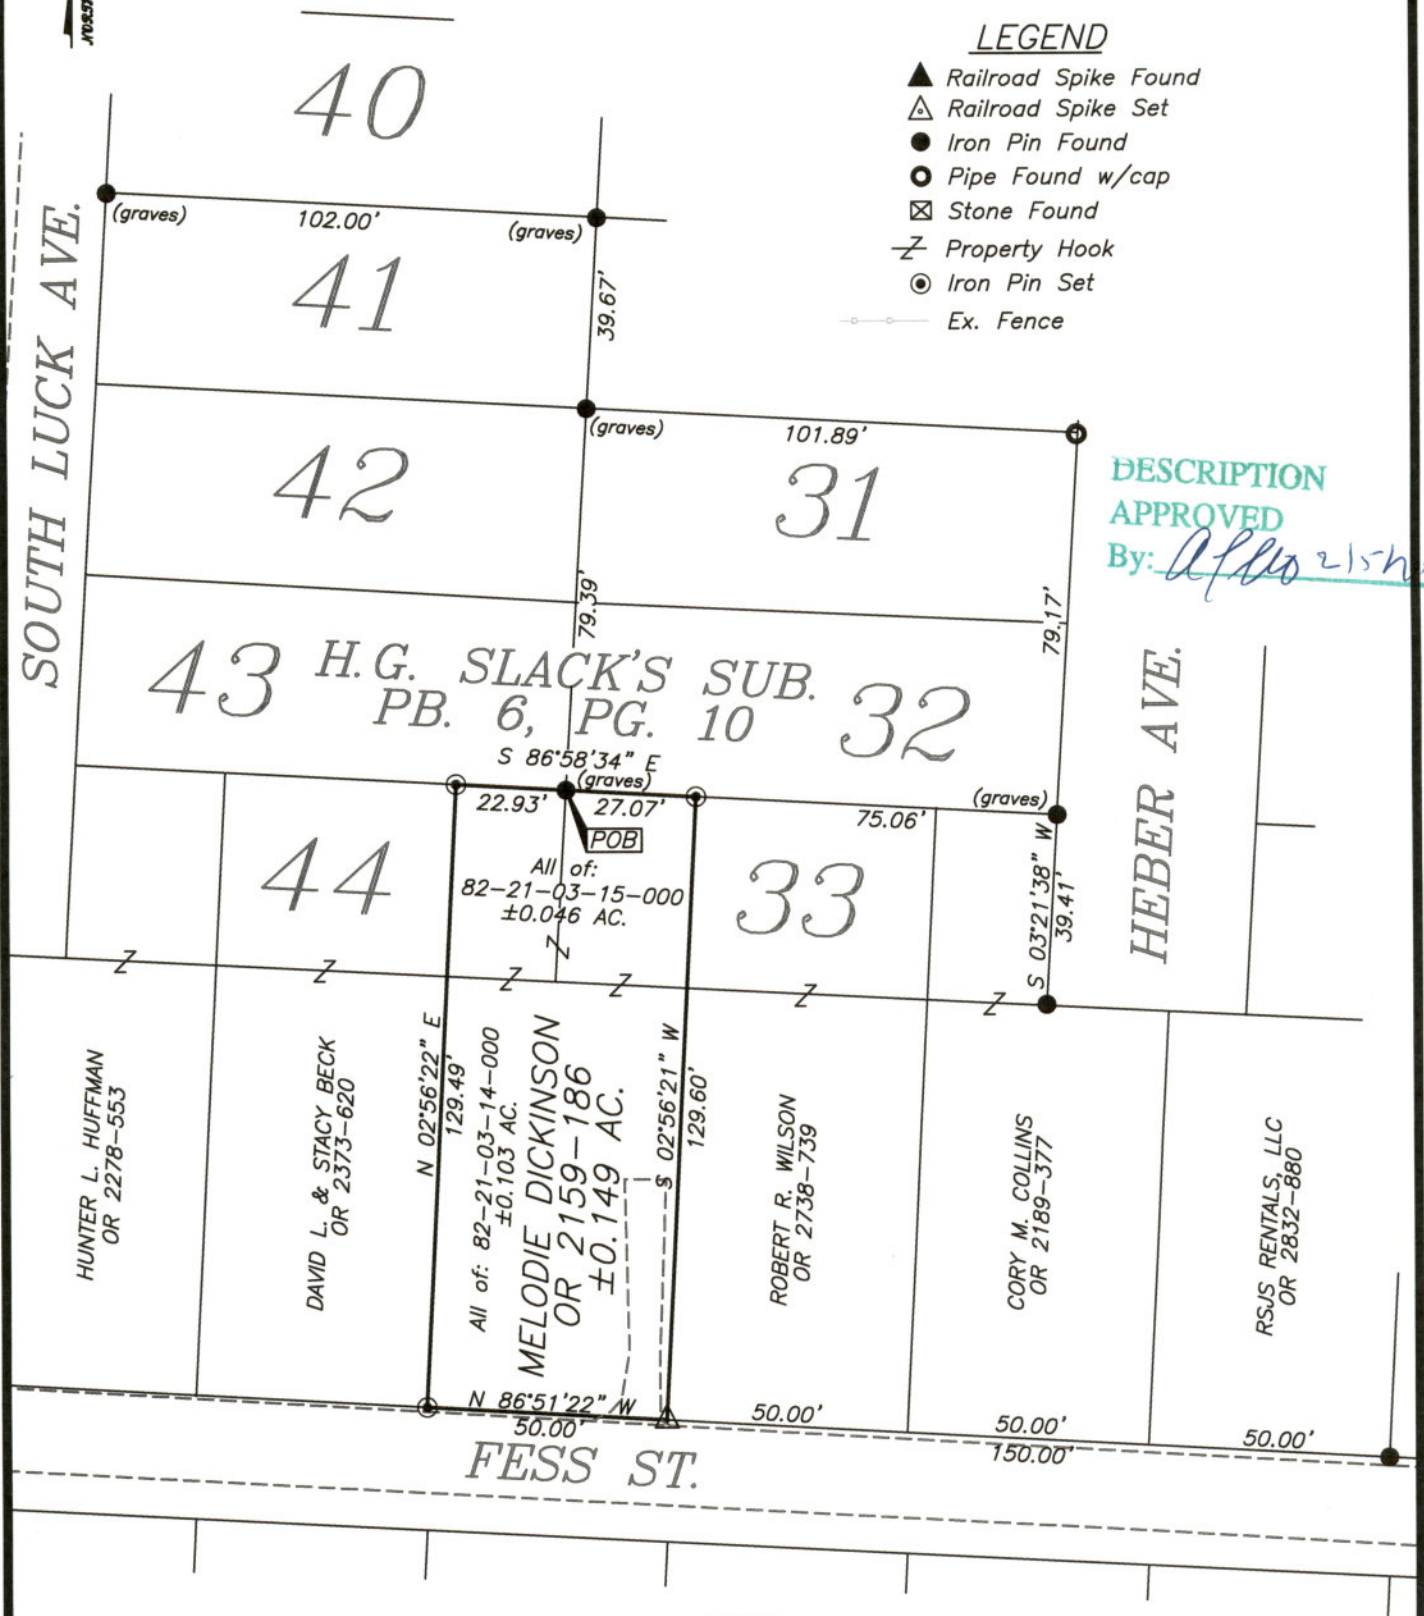

REFERENCES

* As Noted on Plat
www.muskingumcountyauditor.org
www.mceo.org
<http://recorder.muskingumcounty.org>



OFFICE COPY
NOT RECORDABLE

Brian Kelly McPeck
Reg. Surveyor No. 8517

Date

GRAPHIC SCALE



(IN FEET)
1 inch = 40 ft.



www.mcpeeklandsurveying.com
email: brian@mcpeeklandsurveying.com
340 Robin Hood Ln., * Zanesville, Oh 43701 * 740.704.6073