

82-29-01-12

844 VIRGINIA ST

**SITUATED IN:**

State of Ohio, County of Muskingum, City of Zanesville,  
and being all of Lot 8, in Huffman's Subdivision, Plat  
Book 7, Page 8.

**REFERENCES**


Pl. Bk. 7, Pg. 8  
OR 1928-125  
Tax Map 82-29

**PARCEL NO.**

All of: 80-82-29-01-12-000


*Huffman's Subdivision  
Plat Bk. 7, Pg. 8*

Luck Avenue

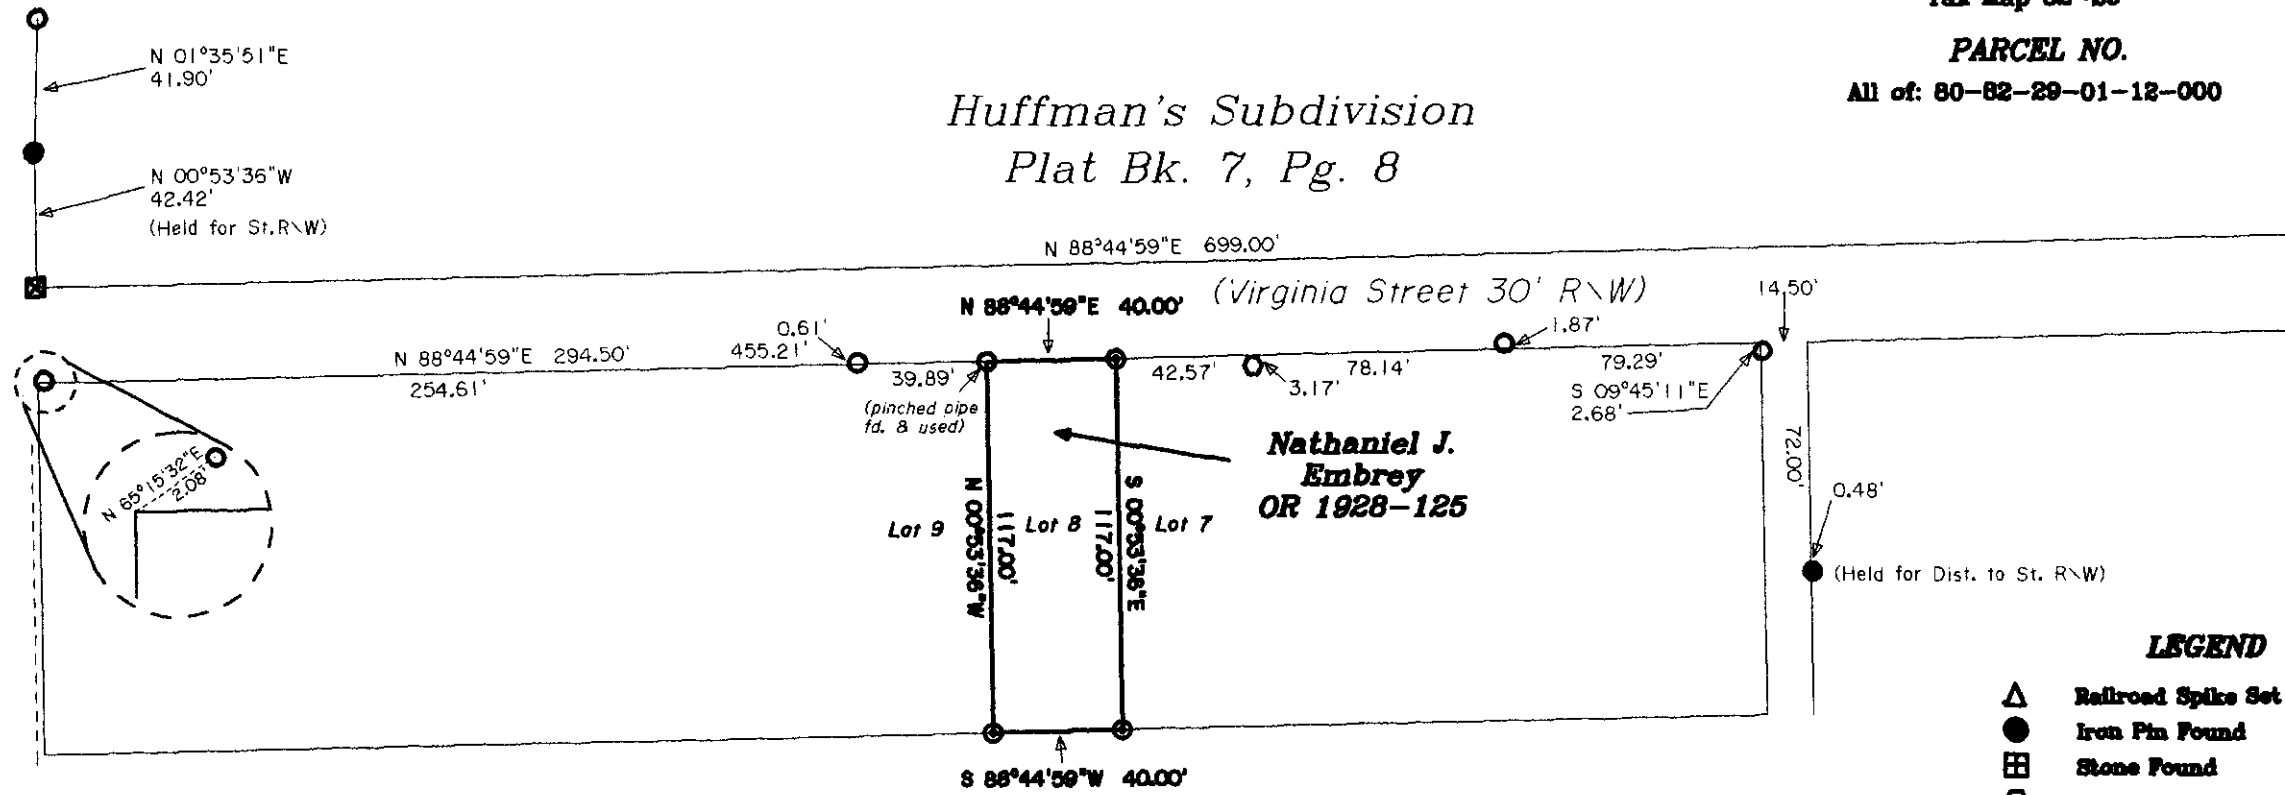

**LEGEND**

- △ Railroad Spike Set
- Iron Pin Found
- ⊞ Stone Found
- Axle Found
- Iron Pipe Found
- ▲ Railroad Spike Found
- ⊙ Iron Pin Set, 6/8" rebar
- ⊞ Monument Found

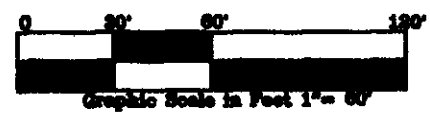

**OFFICE COPY  
NOT RECORDABLE**  
Date \_\_\_\_\_  
Reg. Surveyor No. 7321

**Newcome Surveying Company**  
6515 Ballard Road  
Nashport, Ohio  
740-452-5796