



# RACE CIRCLE DEDICATION PLAT

Being a part of Lots 125, 126 & 127 of Elizabeth Heights Subdivision Recorded in Plat Book 5 Page 100, also part of the 4<sup>th</sup> Ward, City of Zanesville, Ohio

## DEDICATION

Muskingum County Leased Housing Corporation by its Board of Directors Ivor M. Rusk Sr., Mary E. Freeman, Inez F. Lind & Arthur Shiplett, being the only parties having any right, title or interest in the real estate shown, hereby certify that we have caused the same to be surveyed and platted into the street as shown and do hereby dedicate it to the public for use as such.

Ivor M. Rusk Jeffrey D. Rice  
Ivor M. Rusk Witness  
Mary E. Freeman Jeffrey D. Rice  
Mary E. Freeman Witness  
Inez F. Lind Jeffrey D. Rice  
Inez F. Lind Witness  
Arthur Shiplett Jeffrey D. Rice  
Arthur Shiplett Witness

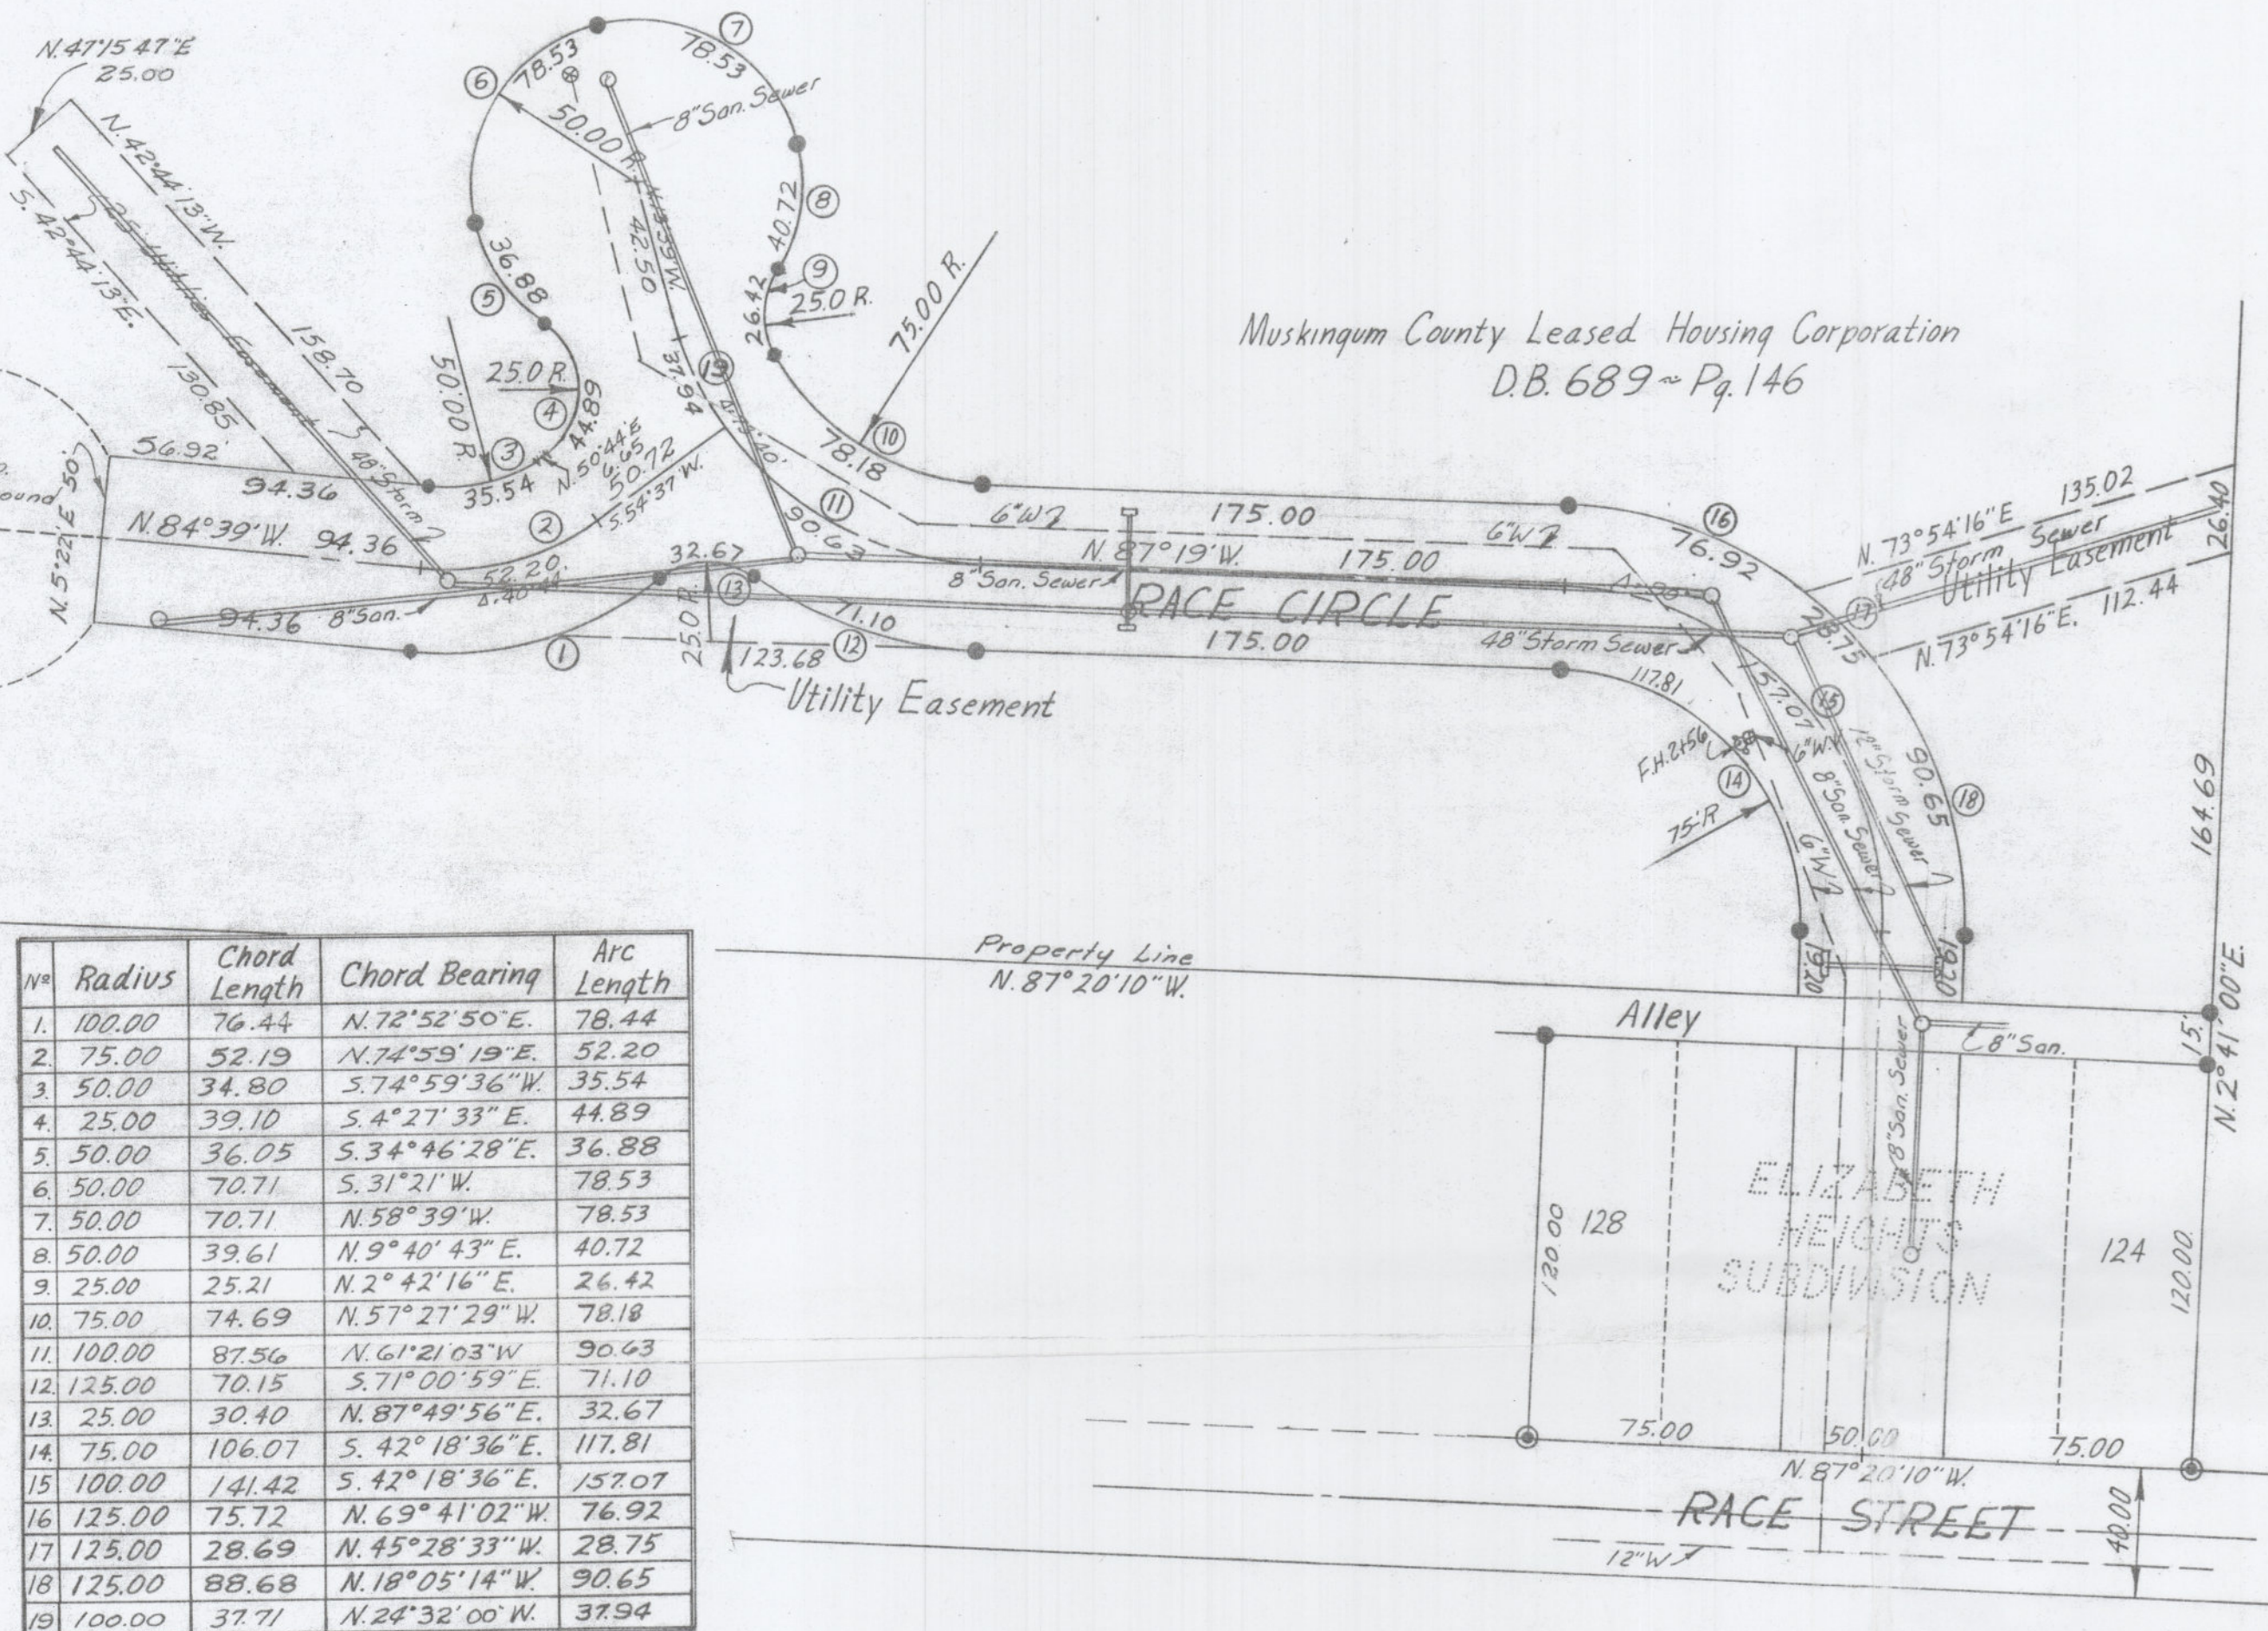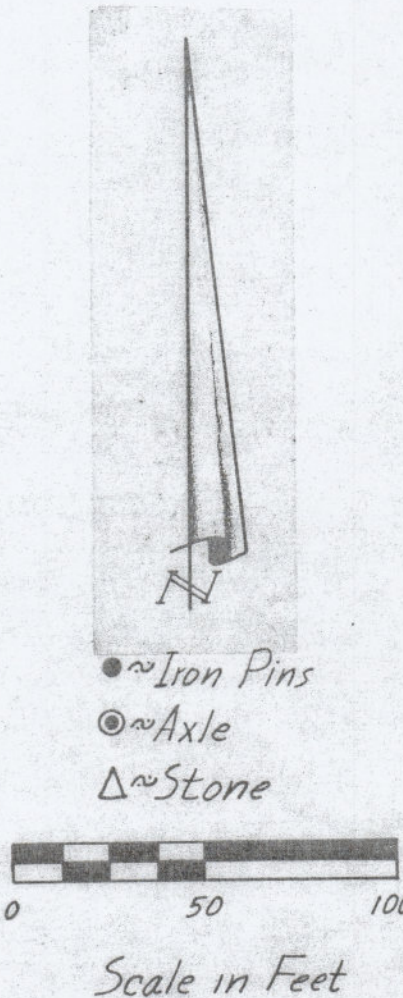

## CERTIFICATE of SURVEYOR

The undersigned registered surveyor W.J. Biedenbach, does hereby certify that the within is a correct dedication plat of Race Circle, a street in the City of Zanesville, County of Muskingum, Ohio as surveyed by him, and consisting of 1.0733 Acres, being a part of the premises conveyed to the Muskingum County Leased Housing Corporation by deed recorded in Volume 689 at Page 146 of the Muskingum County Deed Records.

Date: November 15, 1974

W.J. Biedenbach  
W.J. Biedenbach Reg. Surveyor #5718

Submitted for Acceptance and Approval  
Date: November 24, 1975

James R. Glover  
James R. Glover  
Zanesville City Engineer  
Paul Mobus  
Paul Mobus  
Chairman, Planning Commission  
Jeffrey D. Rice  
Jeffrey D. Rice  
Acting Sec., Planning Commission

I, Susan Culbertson, Clerk of Council, City of Zanesville do hereby certify that the attached is a true and exact copy of Race Circle Dedication Plat records of the City of Zanesville, Ohio. Ordinance No. 1975-175 was adopted on December 22, 1975. In Witness Whereof, I have hereunto affixed my signature and the seal of the City of Zanesville on this 20th day of May, 2016.

Susan Culbertson  
Susan Culbertson, Clerk of Council

## ACKNOWLEDGEMENT

Before me, a notary public, in and for said County, personally appeared Muskingum County Leased Housing Corporation by its Board of Directors Ivor M. Rusk Sr., Mary E. Freeman, Inez F. Lind, & Arthur Shiplett, who executed the foregoing instrument, and acknowledgement that they did sign said instrument, and it was a free act & deed of each. In testimony whereof I hereunto subscribe my name and affix my official seal at Zanesville, Ohio this 16<sup>th</sup> day of Jan, 1976

Barbara A. West  
Notary Public

Received for record on the \_\_\_ day of \_\_\_  
197\_\_\_ At \_\_\_ O'clock  
Recorded \_\_\_, 197\_\_\_  
In Plat Book \_\_\_ at Page \_\_\_ of Muskingum  
County Plat Records  
Recorder \_\_\_ Fee: \_\_\_

Transferred Date: \_\_\_

Auditor, Muskingum County Fee: \_\_\_

REVISIONS	HITCHENS ENGINEERING & SURVEYING		
	1335 GRANVILLE ROAD NEWARK, OHIO 43055 PHONE (614) 344-8040		
	ROUTE #4 ZANESVILLE, OHIO PHONE (614) 453-0424		
	SCALE ~ 1" = 50'		
Site D	DR. BY J.L.H.	DRAWING NO.	
DATE Nov. 8, 74		CK'D. BY	