

File - 1215.83
83-040LB

Legal Description

1007 OHIO ST

Situated in the City of Zanesville, Muskingum County Ohio:

Being part of Outlot 4 of Brighton in said city and being described as follows:

Commencing at an iron pipe at the northwest corner of Ohio Avenue and Luck Avenue; Thence west along the North Line of Ohio Avenue a distance of 50 feet to an iron pin and the point of beginning;

Thence west along said North Line for 40 feet to an iron pin;

Thence N $0^{\circ}18'33''$ E for 150 feet to an iron pin on the south line of a 15 foot alley;


Thence East for 40 feet to an iron pin on the south line of an alley;

Thence S $0^{\circ}18'33''$ E for 150 feet to the point of beginning containing 0.137 Acres

Surveyed by Loren C. Camp Registration No 5-5843
on December 3rd 1983

DESCRIPTION APPROVED
for Auditor's transfer

By J. L. Himes /pp
12-7-83

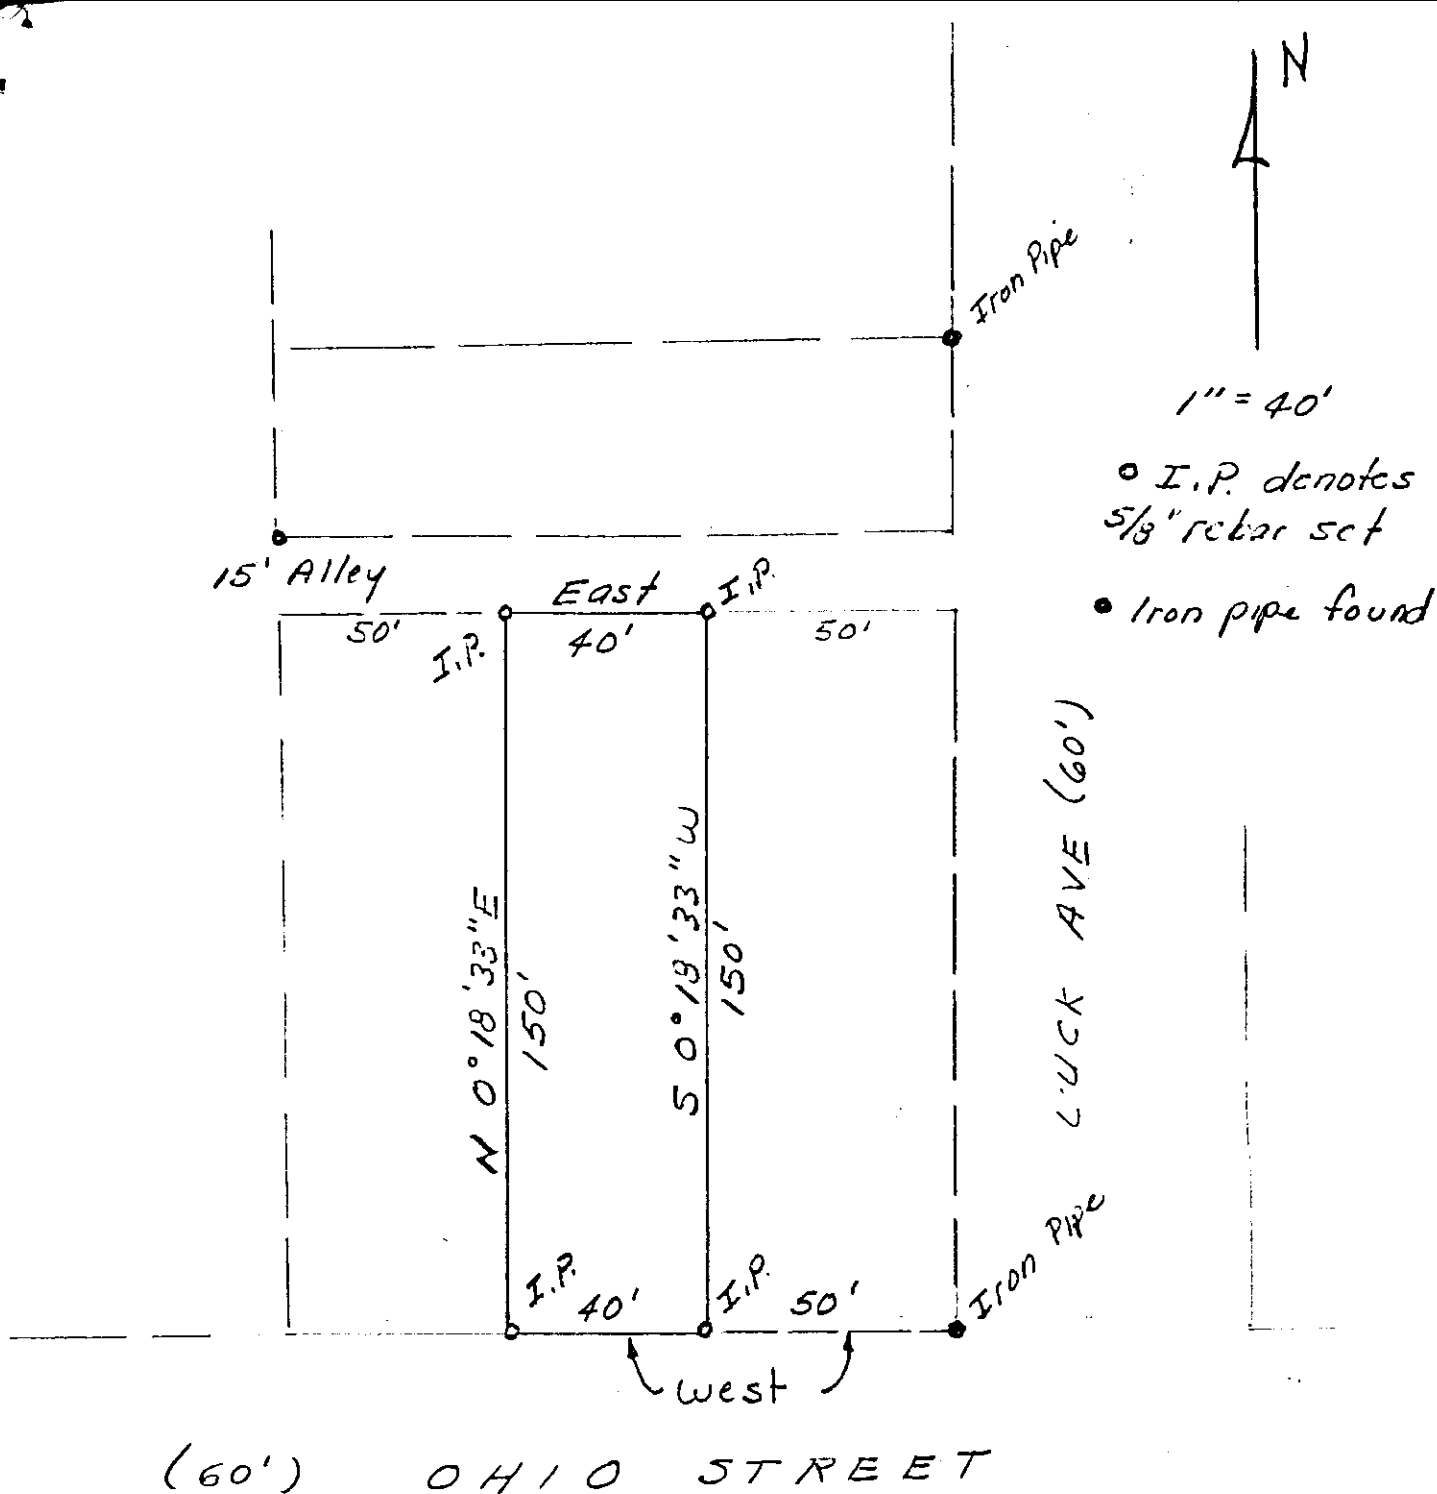

Situated in the City of
Zanesville, Muskingum County Ohio
Being part of Outlot 4 of Brighton

DESCRIPTION APPROVED
for Auditor's transfer
By J. L. Hines / sp
12-7-83

Owner: Vet. Adm.

Location: 1007 Ohio St.

Previous Record: Vol. 879 Pg 24

12/3/83

Allen C. Conner

Reg. No 5-5843