


RE SURVEY

SITUATED IN

The State of Ohio, County of Muskingum
City of Zanesville and being part of Lot 10
& all of Lot 11, Cliffwood Addition, RP1-92.

BASIS OF BEARING

Bearings are based on State Plane Grid Coordinates,
NAD83, Ohio South, per GPS Observation.

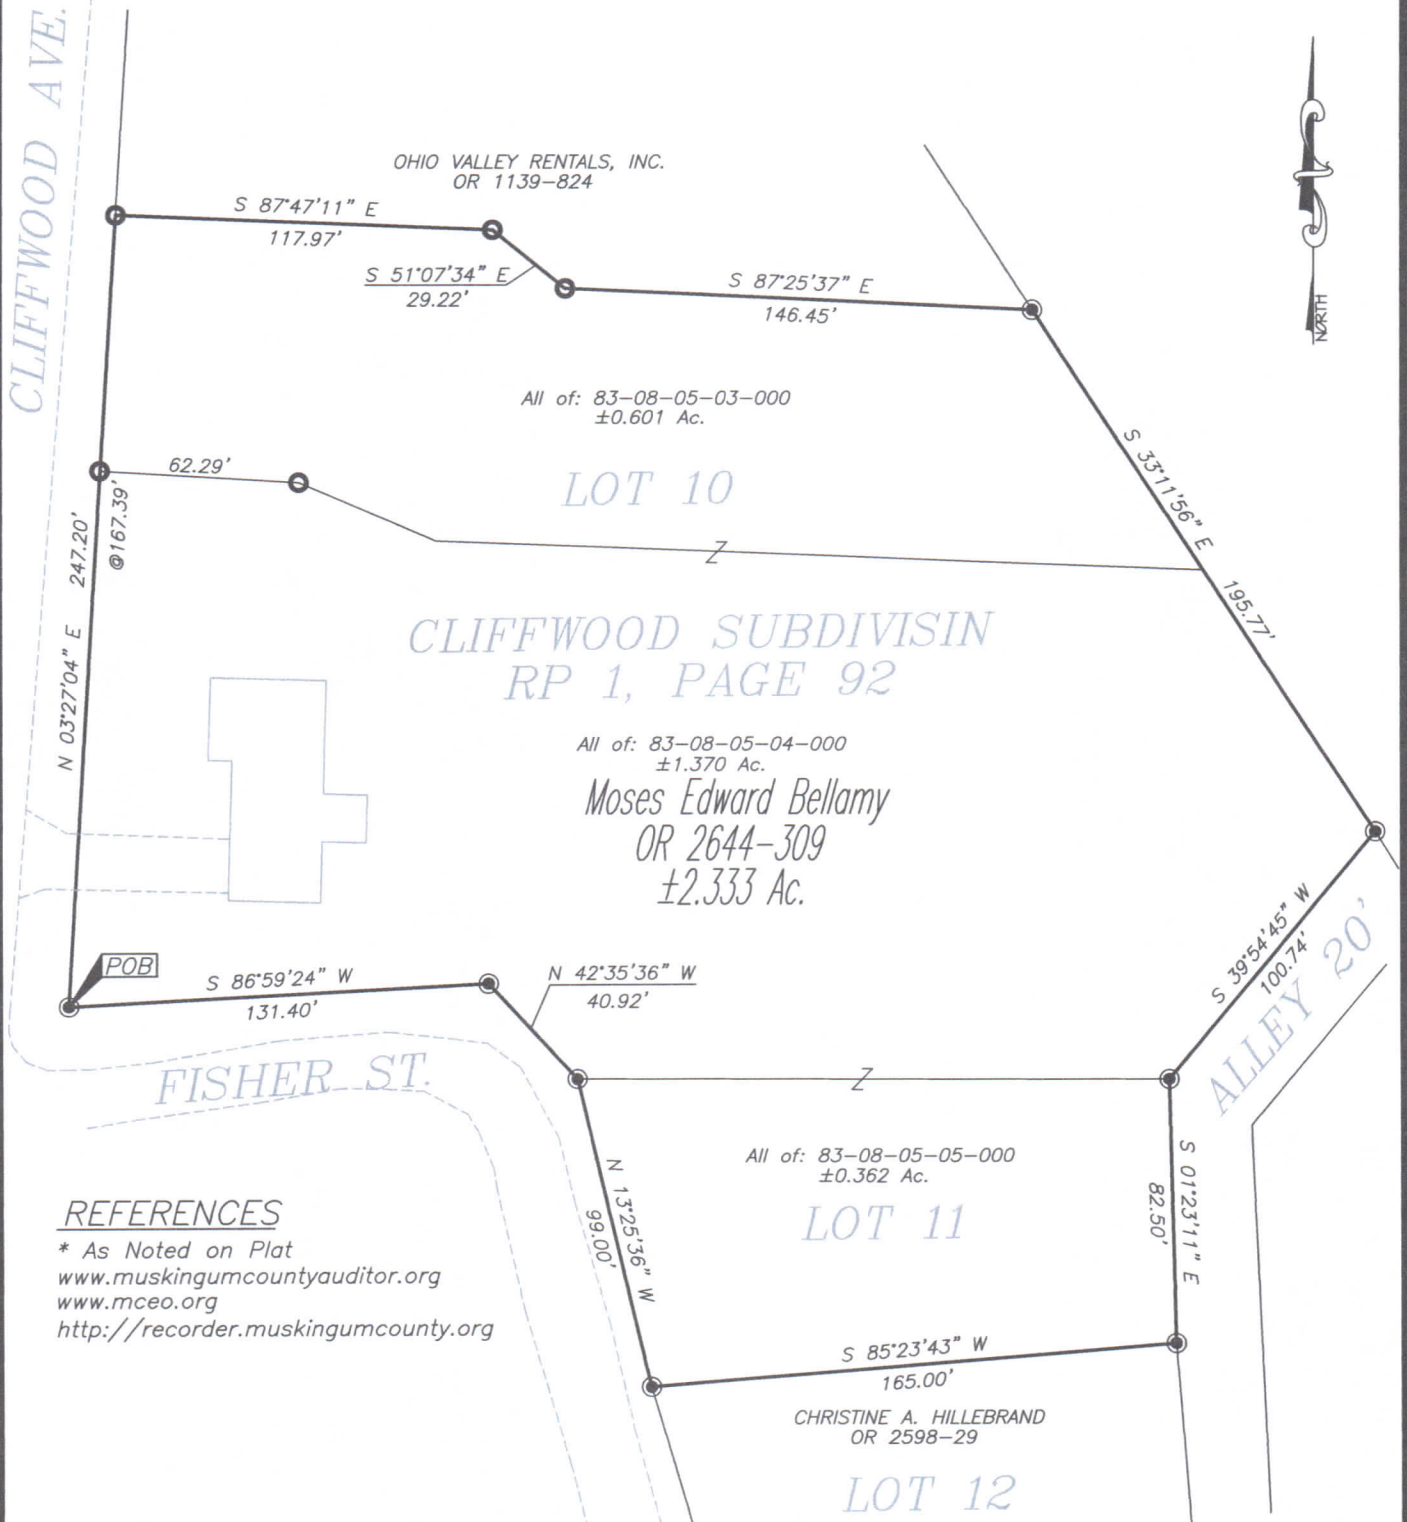

REFERENCES

* As Noted on Plat
www.muskingumcountyauditor.org
www.mceo.org
<http://recorder.muskingumcounty.org>

LEGEND

- Iron Pin Found
- Iron Pin Set, 5/8" rebar
- Iron Pipe Found


DESCRIPTION
APPROVED
By: *[Signature]*



OFFICE COPY
NOT RECORDABLE

Brian Kelly McPeck
Reg. Surveyor No. 8517

GRAPHIC SCALE

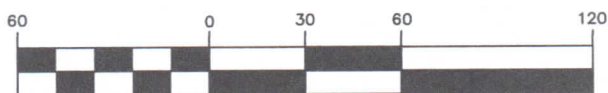

(IN FEET)
1 inch = 60 ft.



**MCPEEK
LAND
SURVEYING**

LLC

www.mcpeeklandsurveying.com
email: brian@mcpeeklandsurveying.com
340 Robin Hood Ln., * Zanesville, Oh 43701 * 740.704.6073