

SURVEYING & MAPPING

83-11-02-07  
508 BRIGHTON BLVD  
Phone and Fax: 740-453-8448

## L. Peter Dinan & Associates

27 South Sixth Street

P.O. Box 55, Zanesville, Ohio 43702-0055

### Description For Conveyance

All Of Parcels

#83-11-02-07-000

#83-11-02-08-000

Situated in the State of Ohio, County of Muskingum, City of Zanesville.

Being a part of Section 12, Township 16, Range 14 bounded and described as follows:


Commencing at a stone found at the Northwest Corner of Lot 15 in Cherrywood Addition as recorded in Plat Book 2, Page 129; thence along the north line of said Cherrywood Addition south 76 degrees 46 minutes 16 seconds east 158.77 feet to the true place of beginning of the premises herein intended to be described; thence north 0 degrees 07 minutes 21 seconds west 171.16 feet to an iron pin found; thence north 77 degrees 10 minutes 29 seconds east 126.83 feet to an iron pin found; thence north 89 degrees 08 minutes 36 seconds east 361.09 feet to a concrete monument found; thence south 0 degrees 30 minutes 09 seconds west 317.93 feet to a point; thence north 76 degrees 46 minutes 16 seconds west 494.69 feet to the true place of beginning, containing two and eighty-two hundredths (2.82) acres more or less.

This description written from a survey made by L. Peter Dinan, Registered Surveyor #5451, September 16, 1998.


DESCRIPTION APPROVED  
FOR AUDITOR'S TRANSFER  
BY LPD

9-17-98

OFFICE COPY  
NOT RECORDABLE

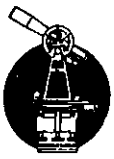

L. PETER DINAN & ASSOCIATES  
27 SOUTH SIXTH STREET  
ZANESVILLE, OHIO

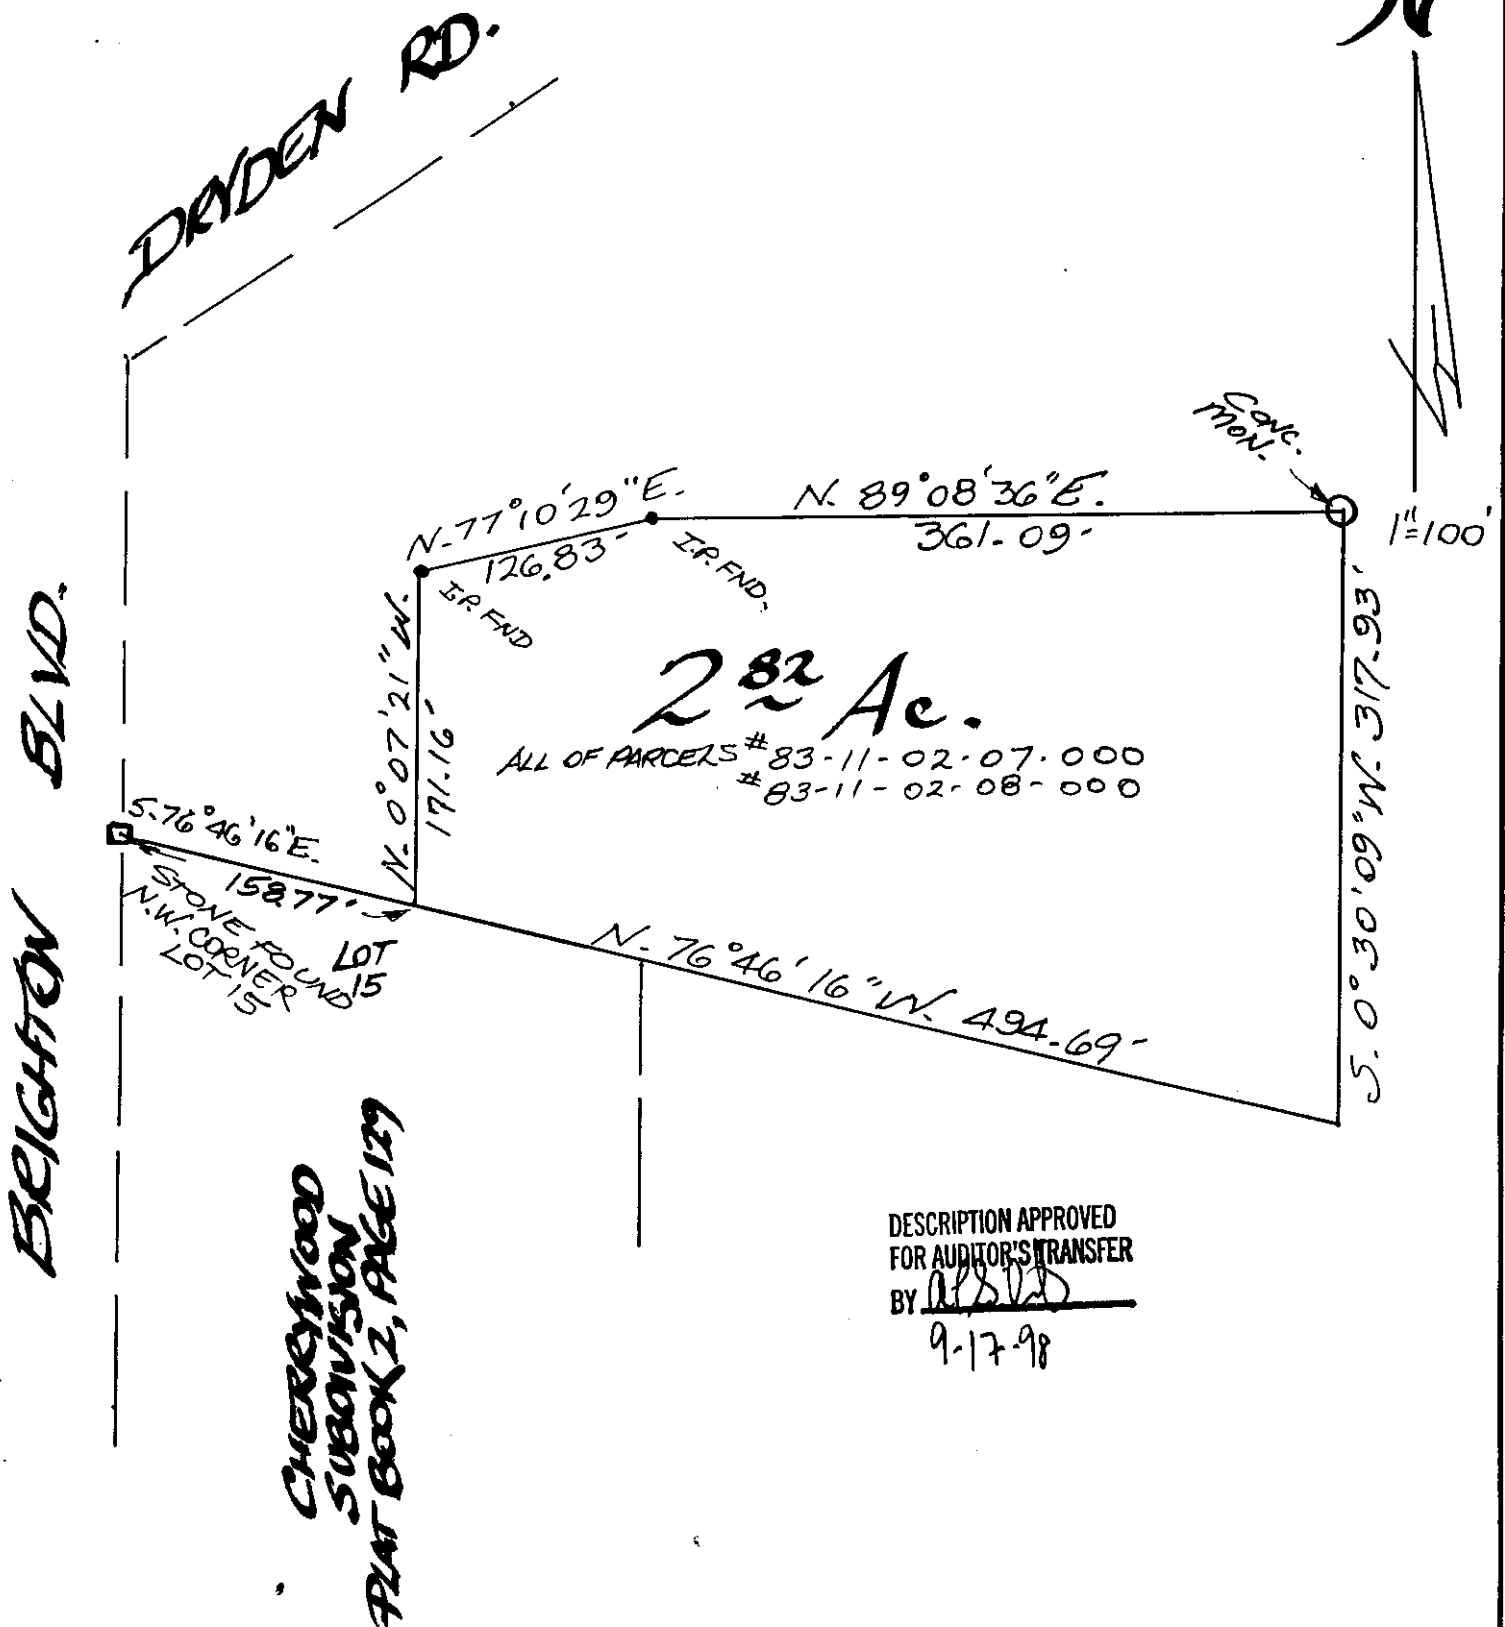

PART OF SECTION 12  
TOWNSHIP 16, RANGE 14  
CITY OF ZANESVILLE  
MUSKINGUM CO. OHIO

SEPT. 16, 1998

OFFICE COPY  
NOT RECORDABLE  
L. PETER DINAN  
REGISTERED SURVEYOR #5451