
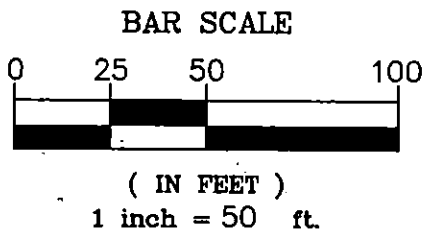


PLAT OF SURVEY
0.300 AC PARCEL

SITUATED IN THE NEW 3RD WARD, CITY OF ZANESVILLE, MUSKINGUM COUNTY, OHIO, U.S.M.L.

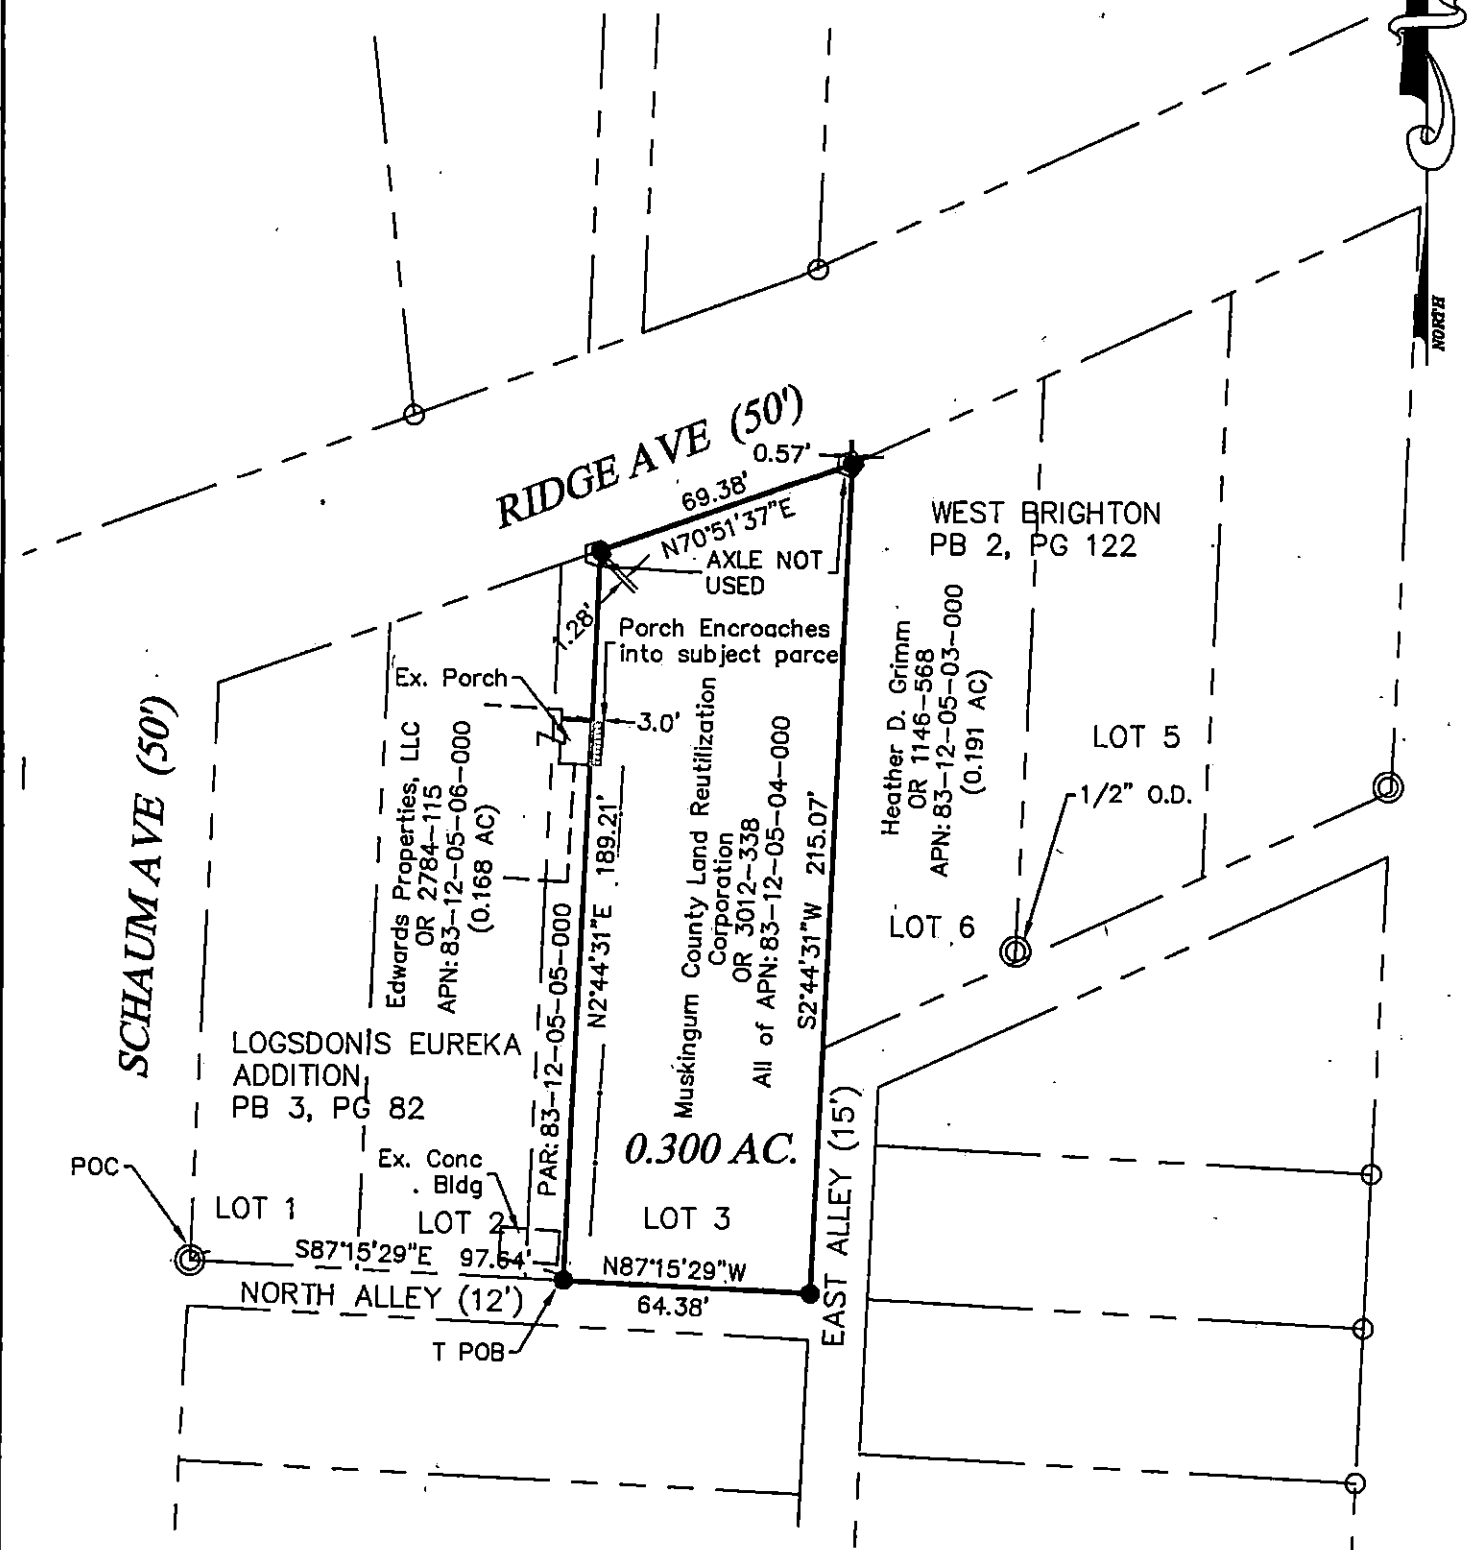

DESCRIPTION
APPROVED

By: *[Signature]*



I hereby certify that this plat represents a true and accurate survey made under my direct supervision of the parcel herein shown and all measurements were made in accordance with Chapter 4733-37 of the Ohio Administrative Code.

OFFICE COPY
NOT RECORDABLE

Todd D. Willis, PS
Reg. No. S-7996
Willis Engineering & Surveying
740-739-4030

LEGEND

- 5/8" Dia. Iron Pin Found
- ⊙ 2" O.D. Iron Pipe Found unless otherwise noted
- Iron Pin Set 5/8" Dia x 30" L rebar w Org ID Cap

BASIS OF BEARINGS

Ohio State Plane Grid, South Zone, NAD83(2011)

PROJ. NO. 22011