

- ~ Existing Stone
- ⊙ ~ Iron Pins Set - 3/4" I.D. Pipe
- ~ Existing Iron Pins - 1/2" solid rod

Bearings are based on assumed bearings from a survey of 0.1191 Acres in Lot # 30 of Hall's New Addition

Being a parcel of Land in the 7th Ward of the City of Zanesville, Muskingum County, Ohio.

I hereby certify the above plat and survey to be correct as prepared by me, this 21st day of July 1982.


W. J. Biedenbach
 W. J. BIEDENBACH
 REG. SURVEYOR # 5718

W. J. BIEDENBACH & ASSOC.
 Surveying & Mapping
 3120 Lisa Ln. Zanesville, Ohio 43701
 (614) 453-4850

Drawn by: <i>MDJ</i>	Date: <i>7-20-82</i>
Scale: <i>1"=50'</i>	Checked by: <i>MDJ</i>
bb #2: <i>1054-7-82</i>	<i>D. Adams - Northrup</i>

**OFFICE COPY
 NOT RECORDABLE**

DESCRIPTION APPROVED
 for Auditor's transfer
 By _____

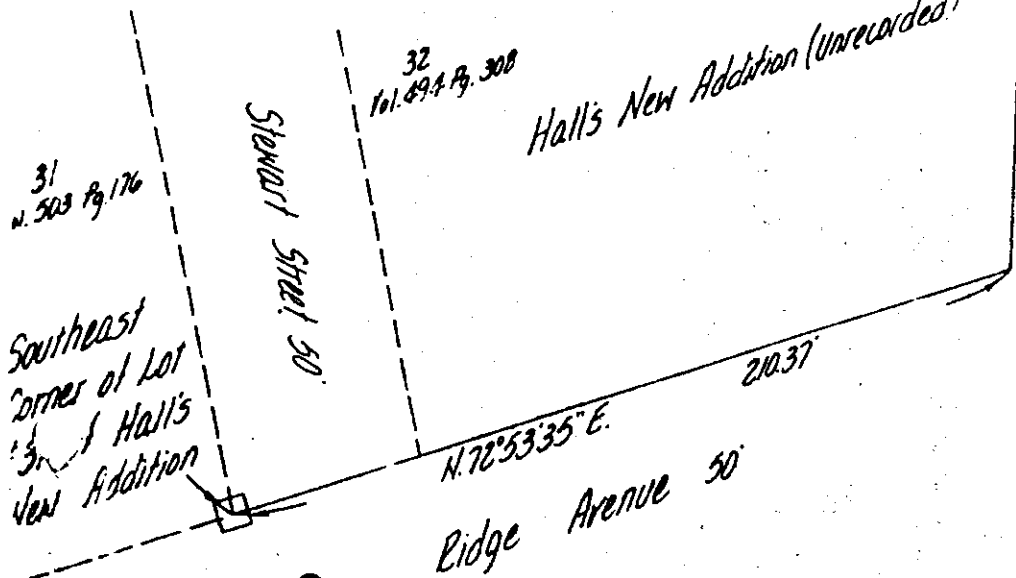

31
 N. 503 Pg. 176
 Southeast corner of Lot 31 of Hall's New Addition

32
 Vol. 494 Pg. 308

Hall's New Addition (unrecorded!)

Vol. 393 Pg. 426

Stewart Street 50'

Ridge Avenue 50'