

83-14-02-13
9-17-84

348 STEWART ST

Legal Description City

Commencing at an axle found at the intersection of the North Line of Ridge Ave. and the West Line of West End Avenue, said axle being the Southeast Corner of the parcel recorded in Volume 567 Page 731 of Montgomery County Deed Records; Thence N $5^{\circ}00'E$ for 488.77 feet to an iron and the point of beginning;

Thence N $86^{\circ}26'32"W$ for 151.02 feet (Distance corrected from 145.90 feet) to an iron pin;

Thence N $9^{\circ}34'11"E$ for 40 feet to an iron pin;

Thence S $86^{\circ}31'28"E$ for 147.60 feet (Distance corrected from 143.34 feet) to an iron pin;

Thence S $4^{\circ}39'26"W$ for 40 feet to the point of beginning containing 0.137 Acres

Surveyed by LOREN C. CAMP Reg # 5083 on April 10, 1980


OFFICE COPY
NOT RECORDABLE

N. Line Ridge Ave.

Loren C. Camp

5/10/80

S-5843

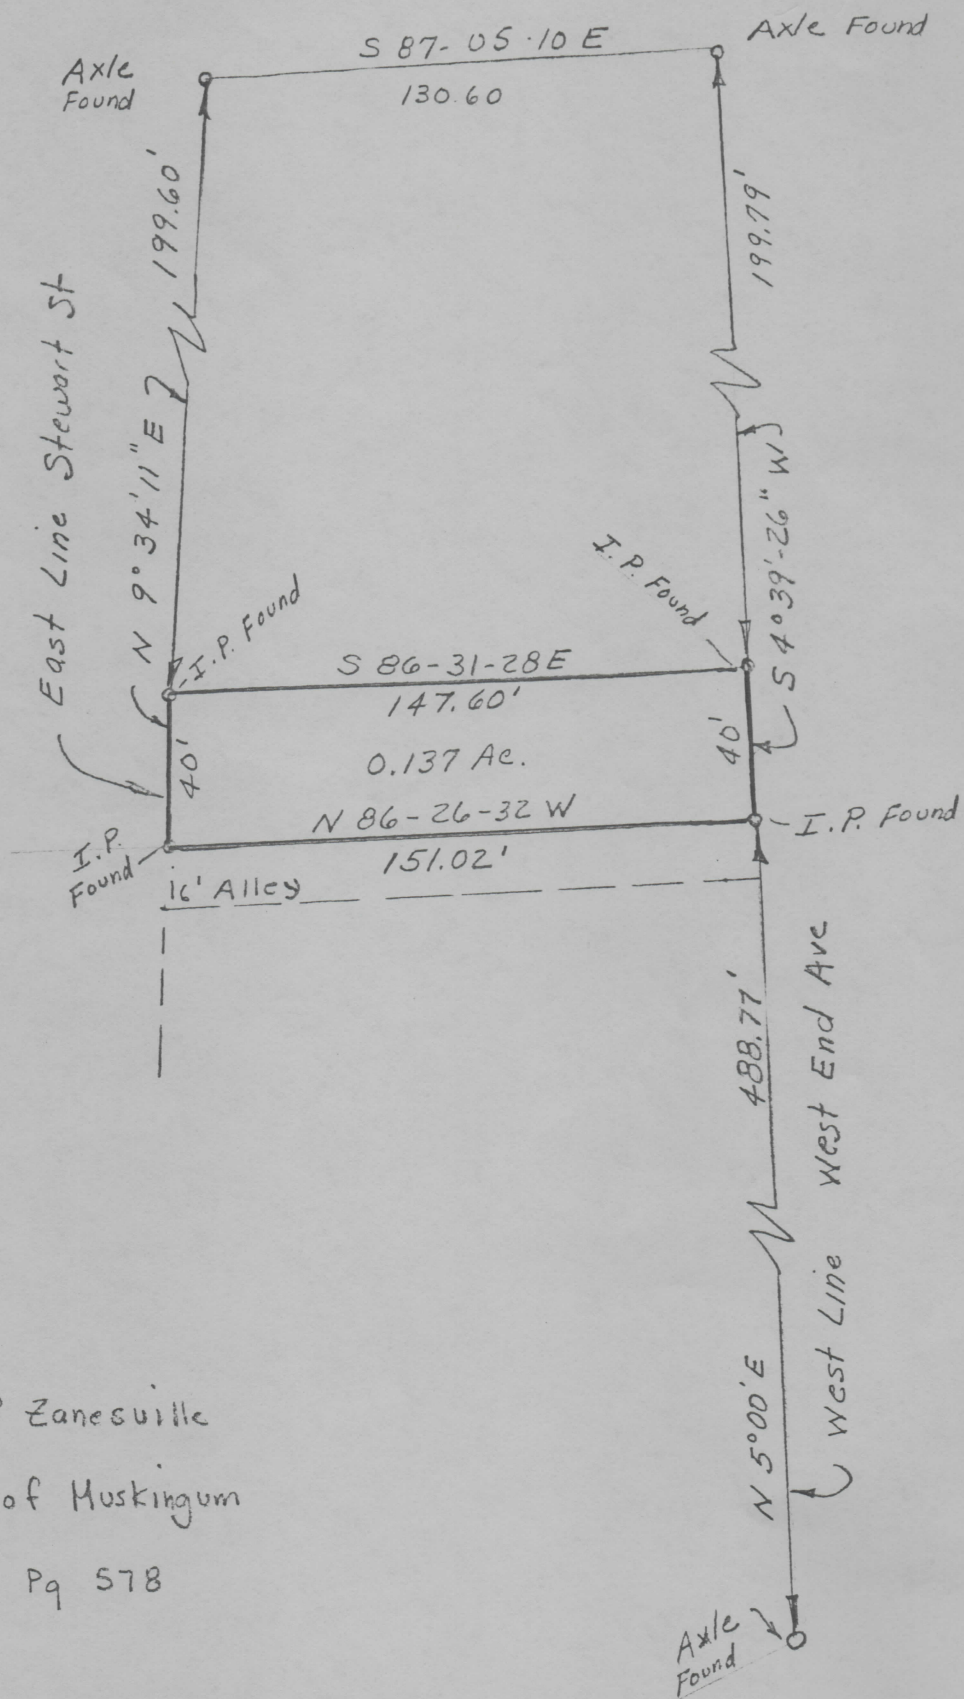

City of Zanesville
 County of Muskingum
 Vol. 411 Pg 578

N. Line Ridge Ave

**OFFICE COPY
 NOT RECORDABLE**

Robert C. Cays
 5/10/80

5-5843