

Muskingum County Labor Council
12/18/84

Situated in the State of Ohio, County of Muskingum,
part of the Seventh Ward, City of Zanesville, bounded
and described as follows:

Commencing at the intersection of the center line of
Chapman Street and the North line of Ridge Avenue;
thence across Ridge Avenue North $69^{\circ} 30'$ East 109.67
feet to an iron pin on the South line of Ridge Avenue
the place of beginning; thence leaving Ridge Avenue
South $46^{\circ} 54'$ East 264.00 feet to an iron pin passing
an iron pin at 167.75 feet; thence South $43^{\circ} 06'$ West
53.00 feet to an iron pin; thence North $46^{\circ} 54'$ West
264.00 feet to the South line of Ridge
Avenue a hole in concrete sidewalk passing an iron
pin at 96.25 feet; thence along the South line of Ridge
Avenue North $43^{\circ} 06'$ East 53.00 feet to an iron pin the
place of beginning, containing 0.32 acres more or less.

Above description bearings are based on Ridge Avenue
bearing North $43^{\circ} 06'$ East.


Auditor Parcel Number 80-71032.

Survey & Description By:

OFFICE COPY
NOT RECORDABLE
R. L. [Signature]
Registered Surveyor No. 5410

OLD 7th

83-22

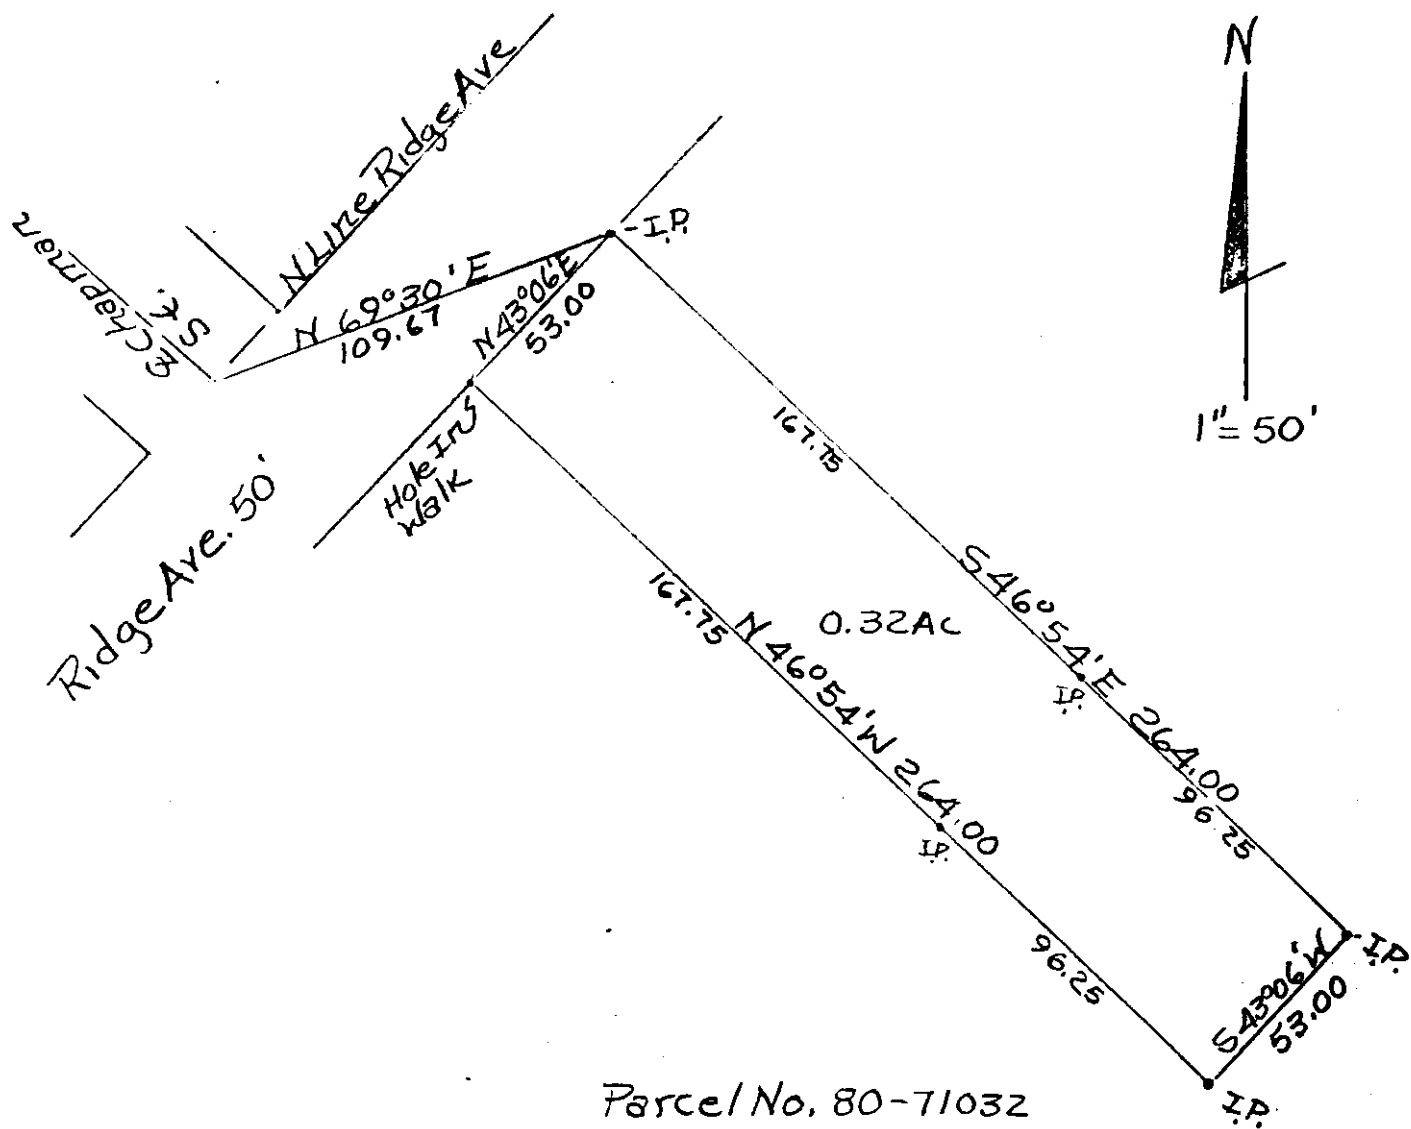

OK MFD
12-27-84

**OFFICE COPY
NOT RECORDABLE**

Survey of Muskingum
County Labor Council
Property 12/18/84
By R L Danicks Reg. Survey
No. 5410
Muskingum County,
[redacted] Anesville,
Seventh Ward.