

SITUATED IN
The State of Ohio, County of Muskingum
City of Zanesville.


DESCRIPTION
APPROVED
By: [Signature] 4/15/2016

BASIS OF BEARING

Bearings are based on State Plane Grid Coordinates,
NAD83, Ohio South, per GPS Observation.

REFERENCES

* As Noted on Plot
www.muskingumcountyauditor.org
www.mceo.org
http://recorder.muskingumcounty.org

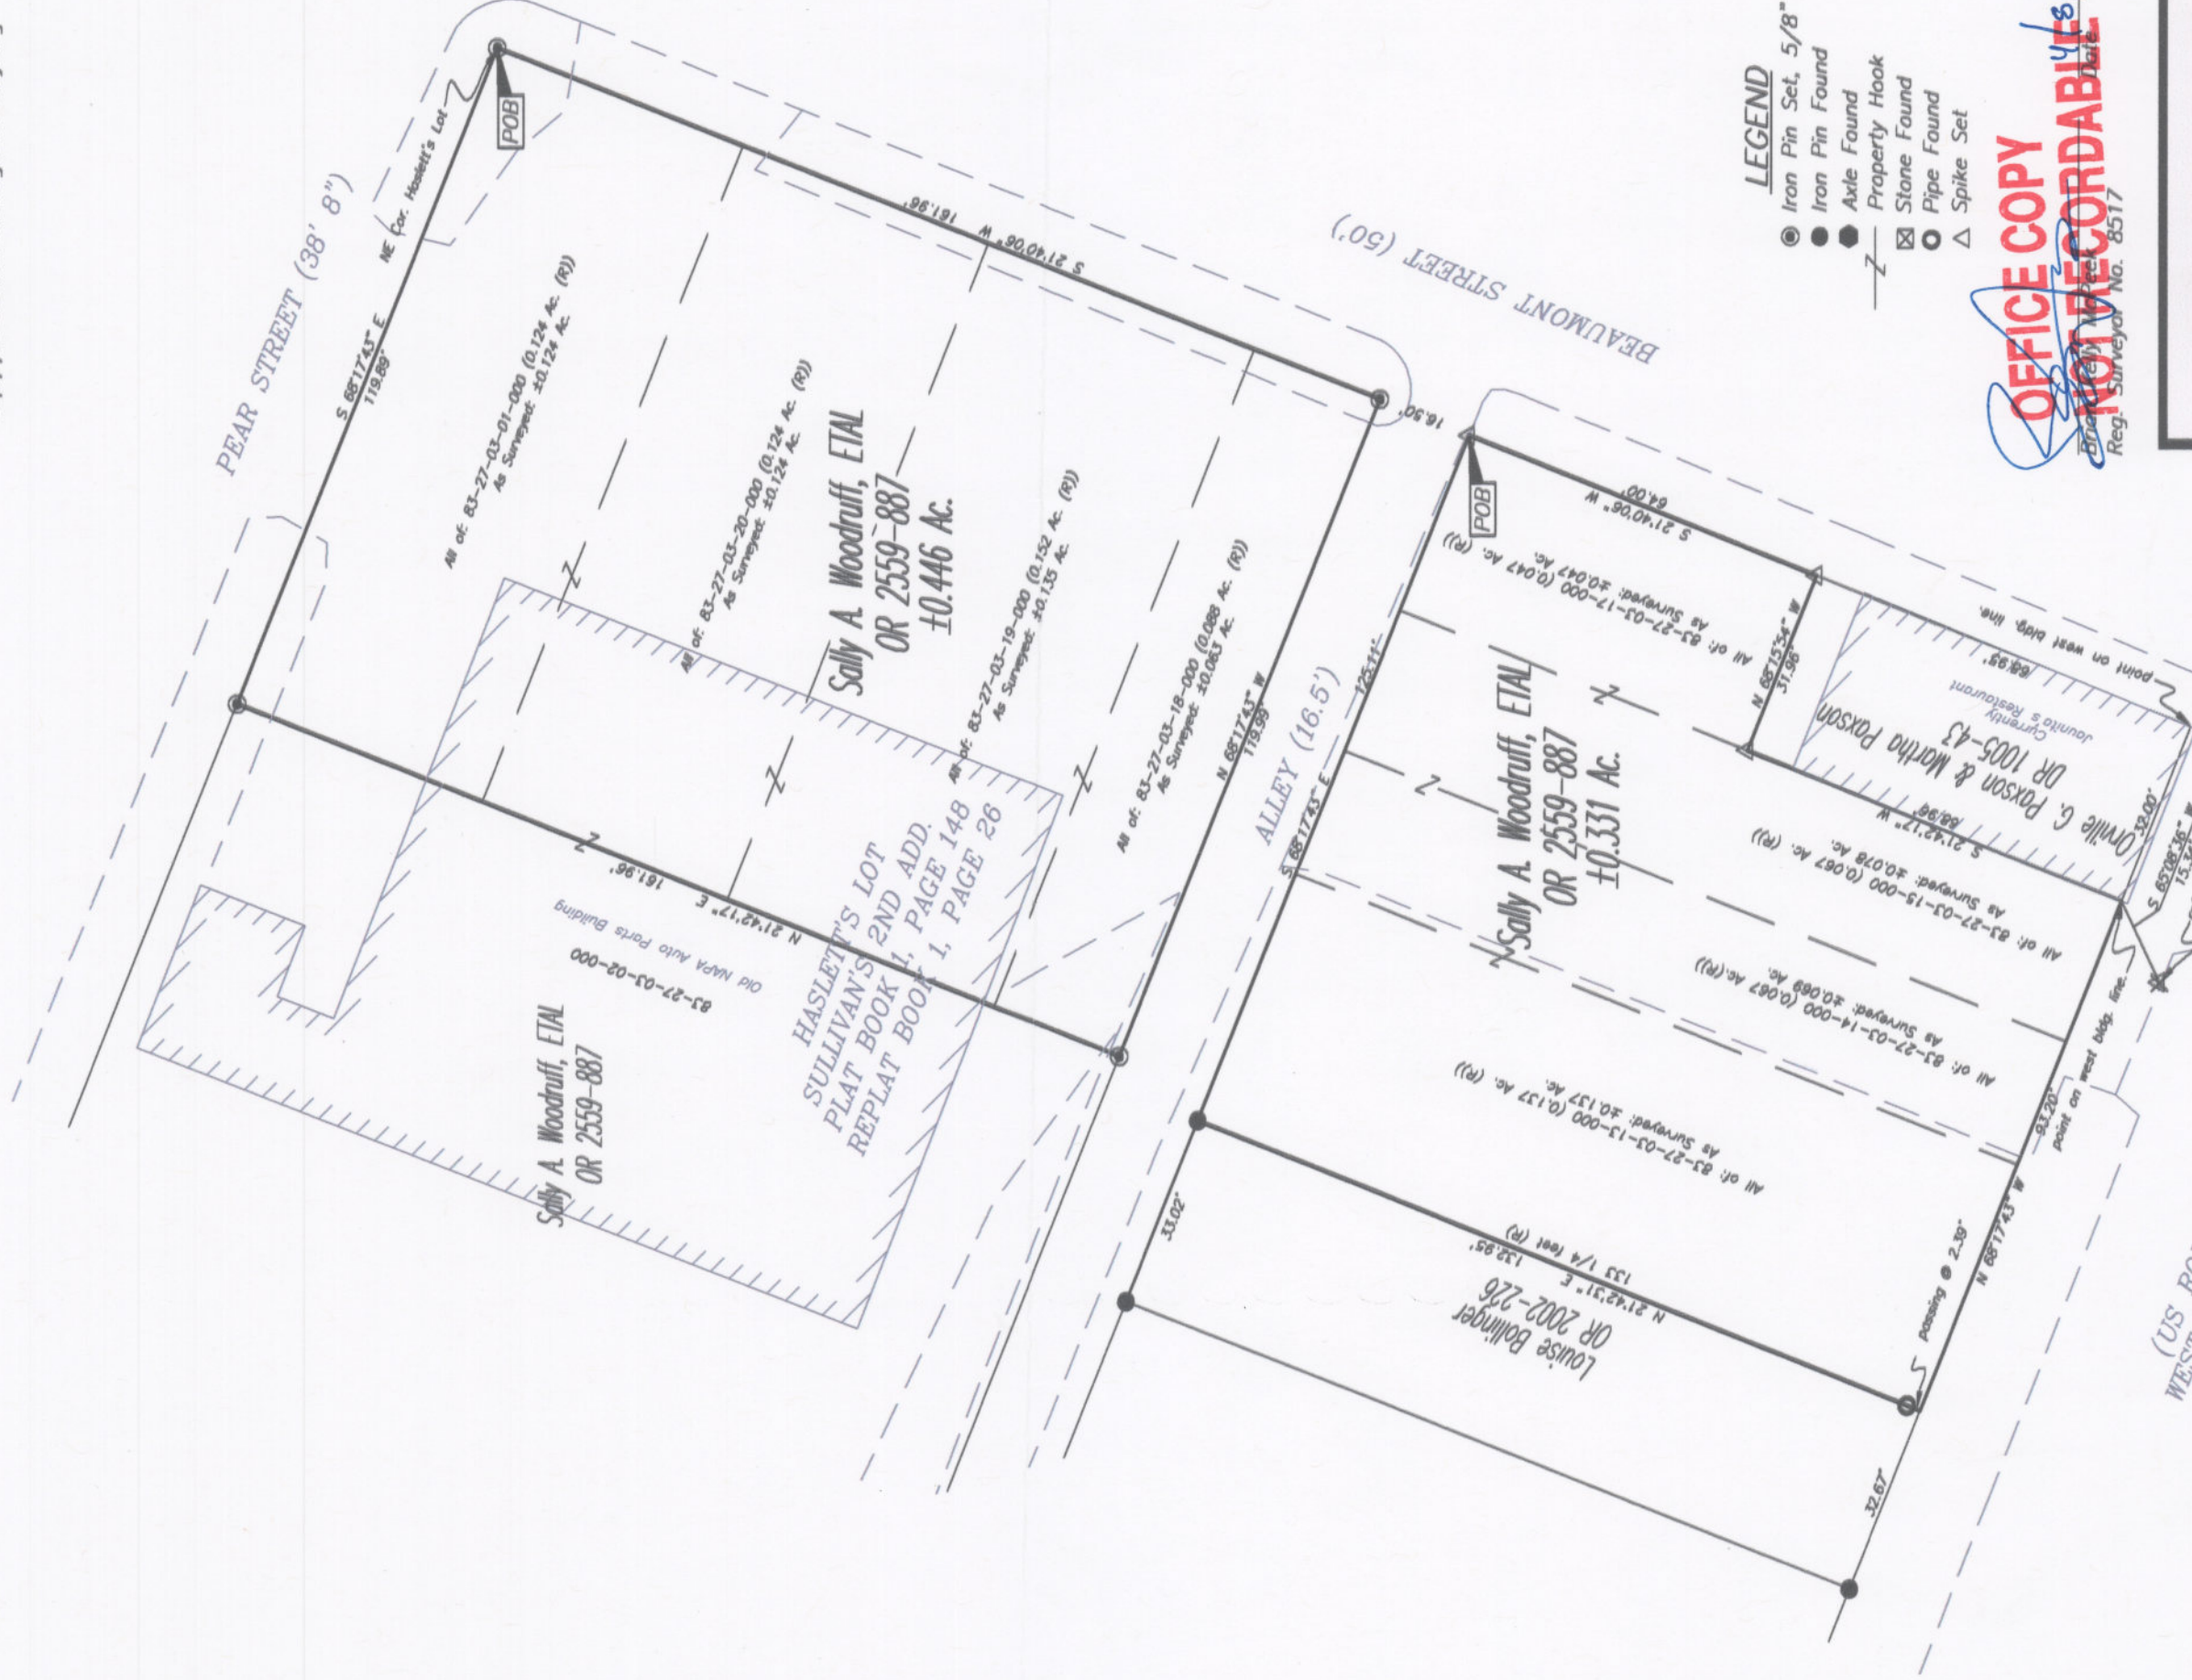

(US ROUTE 40)
WEST MAIN STREET

GRAPHIC SCALE

0 15 30 60
(IN FEET)
1 inch = 30 ft.



MCPECK LAND SURVEYING, LLC
www.mcpecklandsurveying.com
email: brian@mcpecklandsurveying.com
340 Robin Hood Ln., Zanesville, Oh 43701 * 740.704.6073